

**APPENDIX C**  
**Existing and Future Conditions Drainage Mosaics**



## Existing Conditions Drainage Mosaic

MODIFIED: Jul. 03, 2008 3:30 PM

DRAWING NAME: K:\DRAWINGS\6900-6999\6964 - MISSISSAUGA BRT\DRAWING\K6964-WEST SECTION - EXISTING DRAINAGE MOSAIC.DWG

**LEGEND**


- CATCHMENT BOUNDARY
- EXISTING CULVERT
- - - EXISTING STORM SEWER
- - - EXISTING DITCH/SWALE
- FLOW DIRECTION
- 1-1  
14.6 ha  
← CATCHMENT ID  
← CATCHMENT AREA

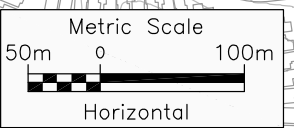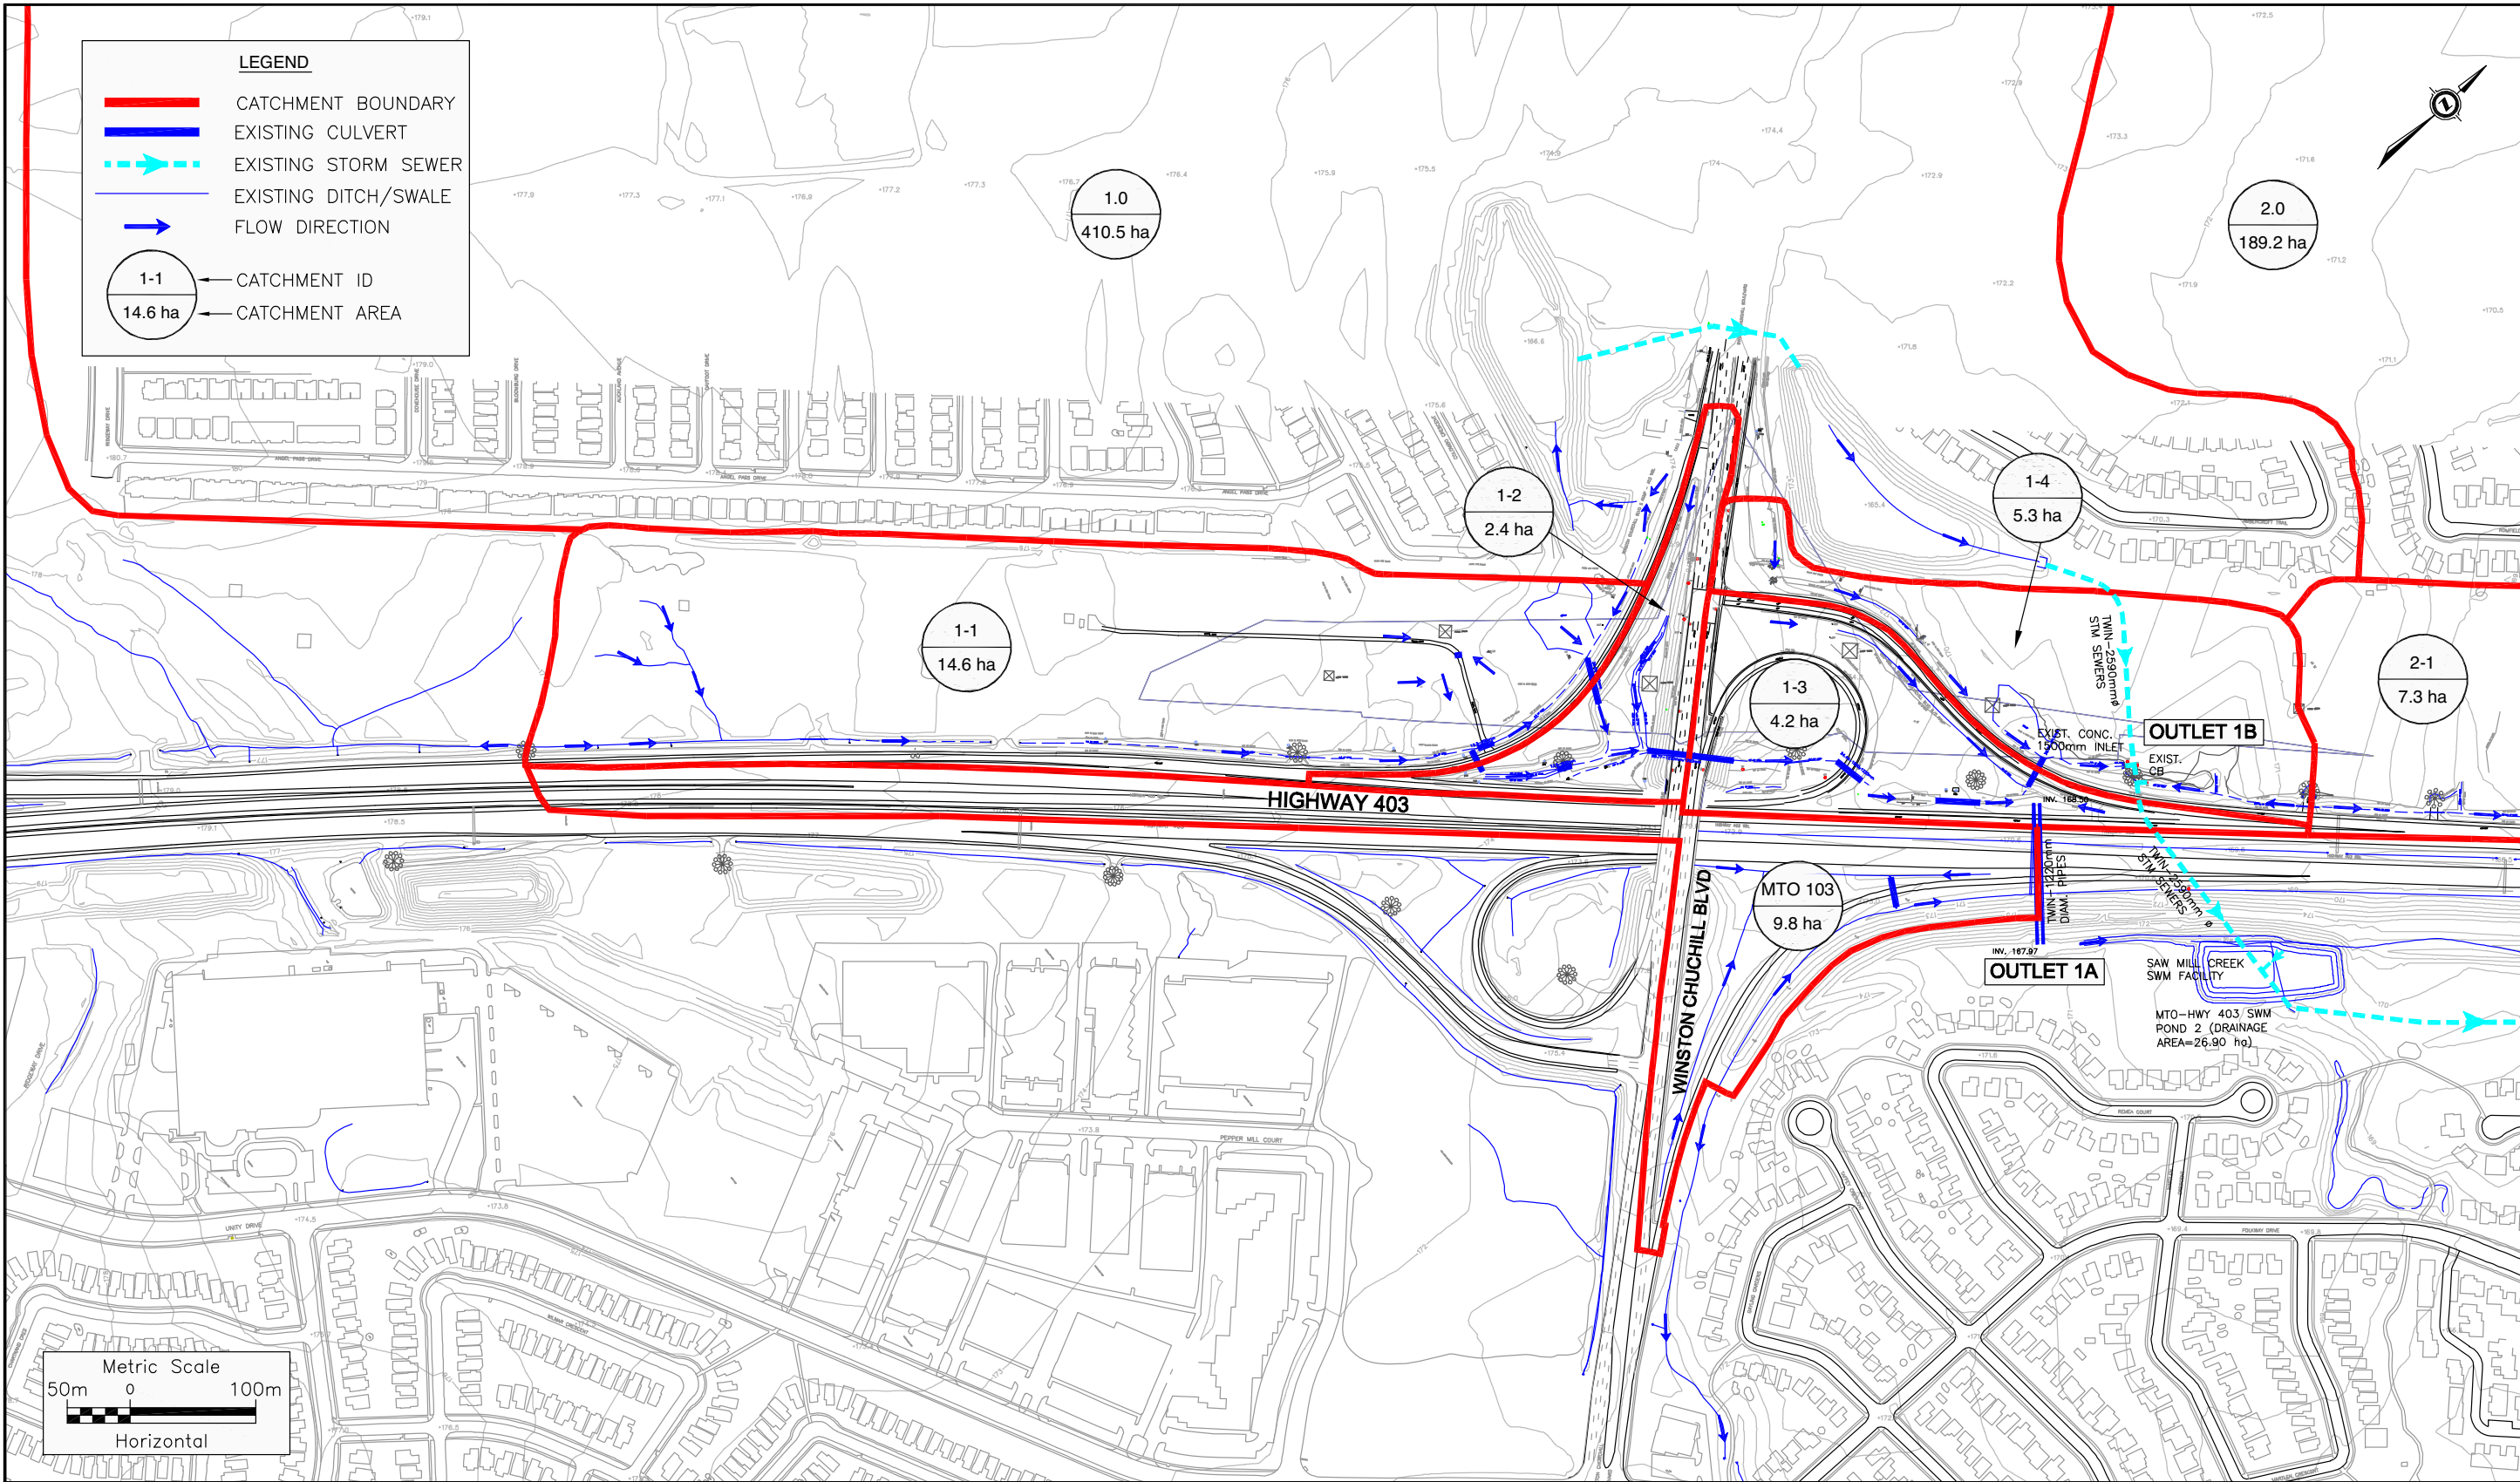

EXISTING CONDITIONS DRAINAGE MOSAIC - MAP 1


BRT WEST MISSISSAUGA

Figure

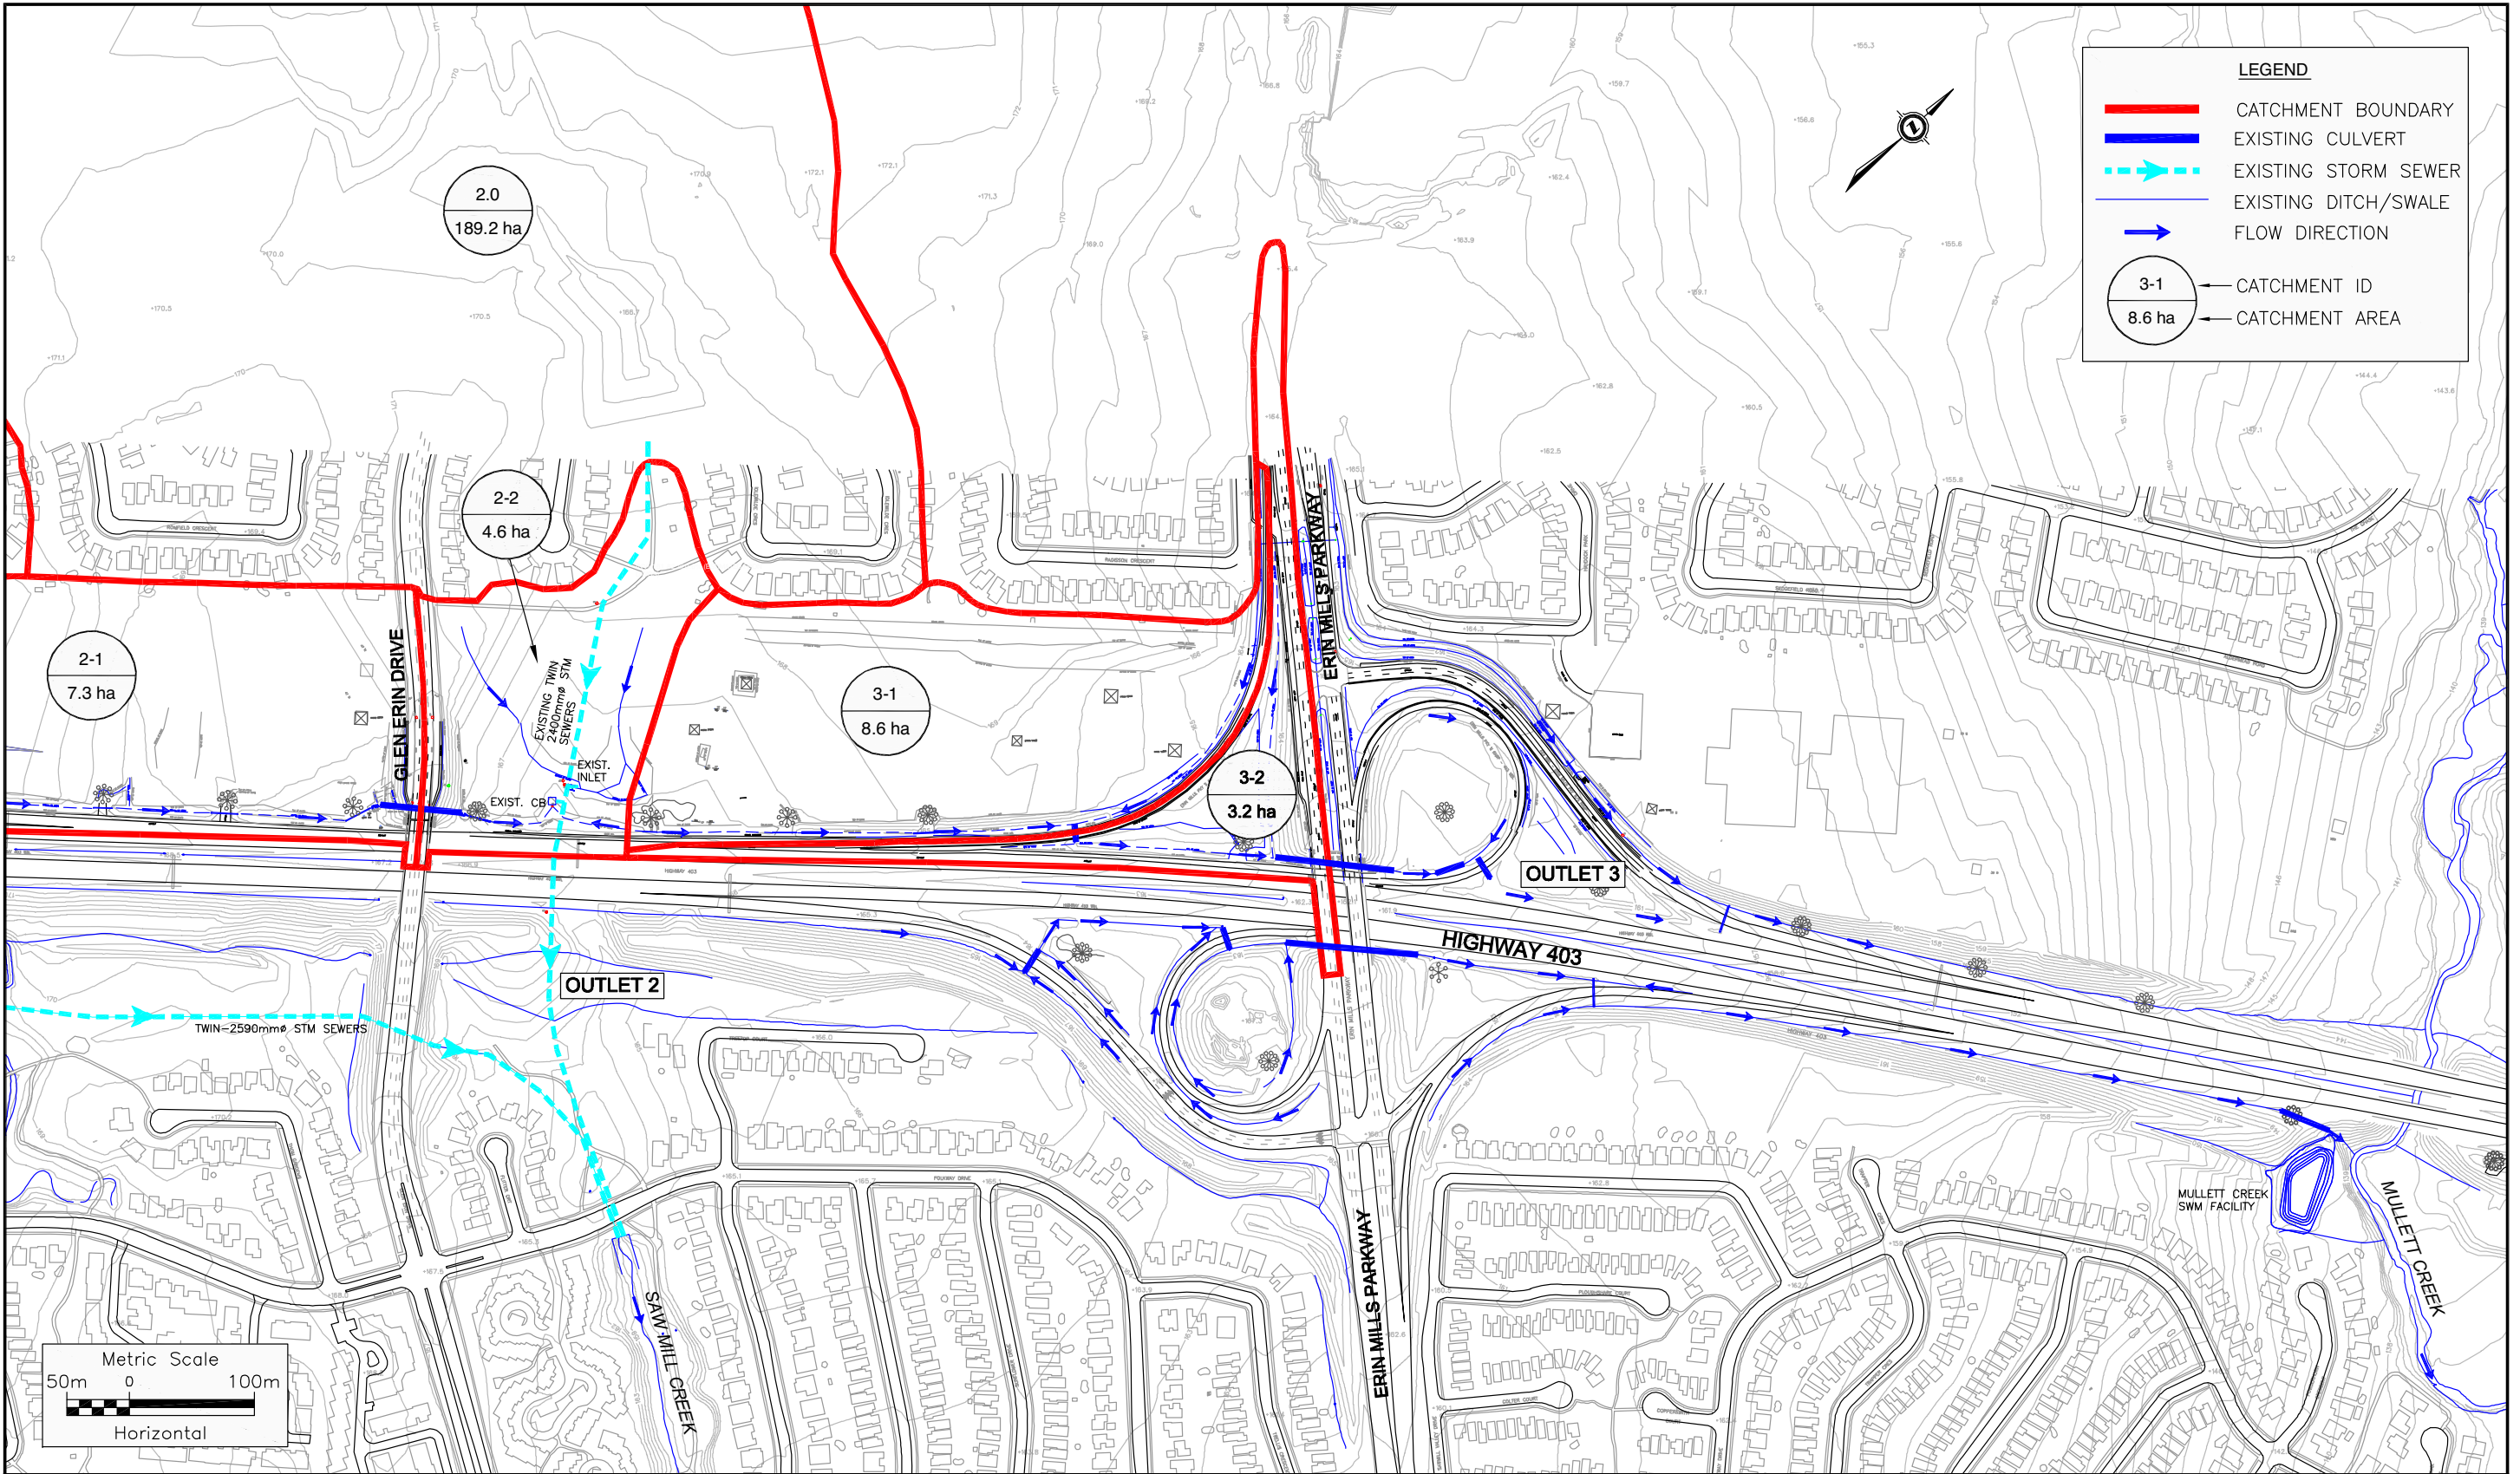

**LEGEND**

- CATCHMENT BOUNDARY
- EXISTING CULVERT
- - - EXISTING STORM SEWER
- EXISTING DITCH/SWALE
- FLOW DIRECTION
- 3-1 ← CATCHMENT ID
- 8.6 ha ← CATCHMENT AREA

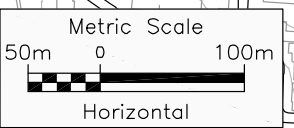

EXISTING CONDITIONS DRAINAGE MOSAIC - MAP 2  
BRT WEST MISSISSAUGA



Figure

MODIFIED: Jul. 23, 2008 10:43 AM

DRAWING NAME: K:\DRAWINGS\6900-6999\6964 - MISSISSAUGA BRT\DRAWING\K6964-EAST SECTION\_EXISTING CONDITIONS DRAINAGE.DWG

**LEGEND**

- CATCHMENT BOUNDARY
- EXISTING CULVERT
- - - EXISTING STORM SEWER
- EXISTING DITCH/SWALE
- FLOW DIRECTION
- 4-1 ← CATCHMENT ID
- 3.64 ha ← CATCHMENT AREA

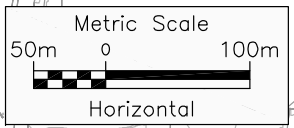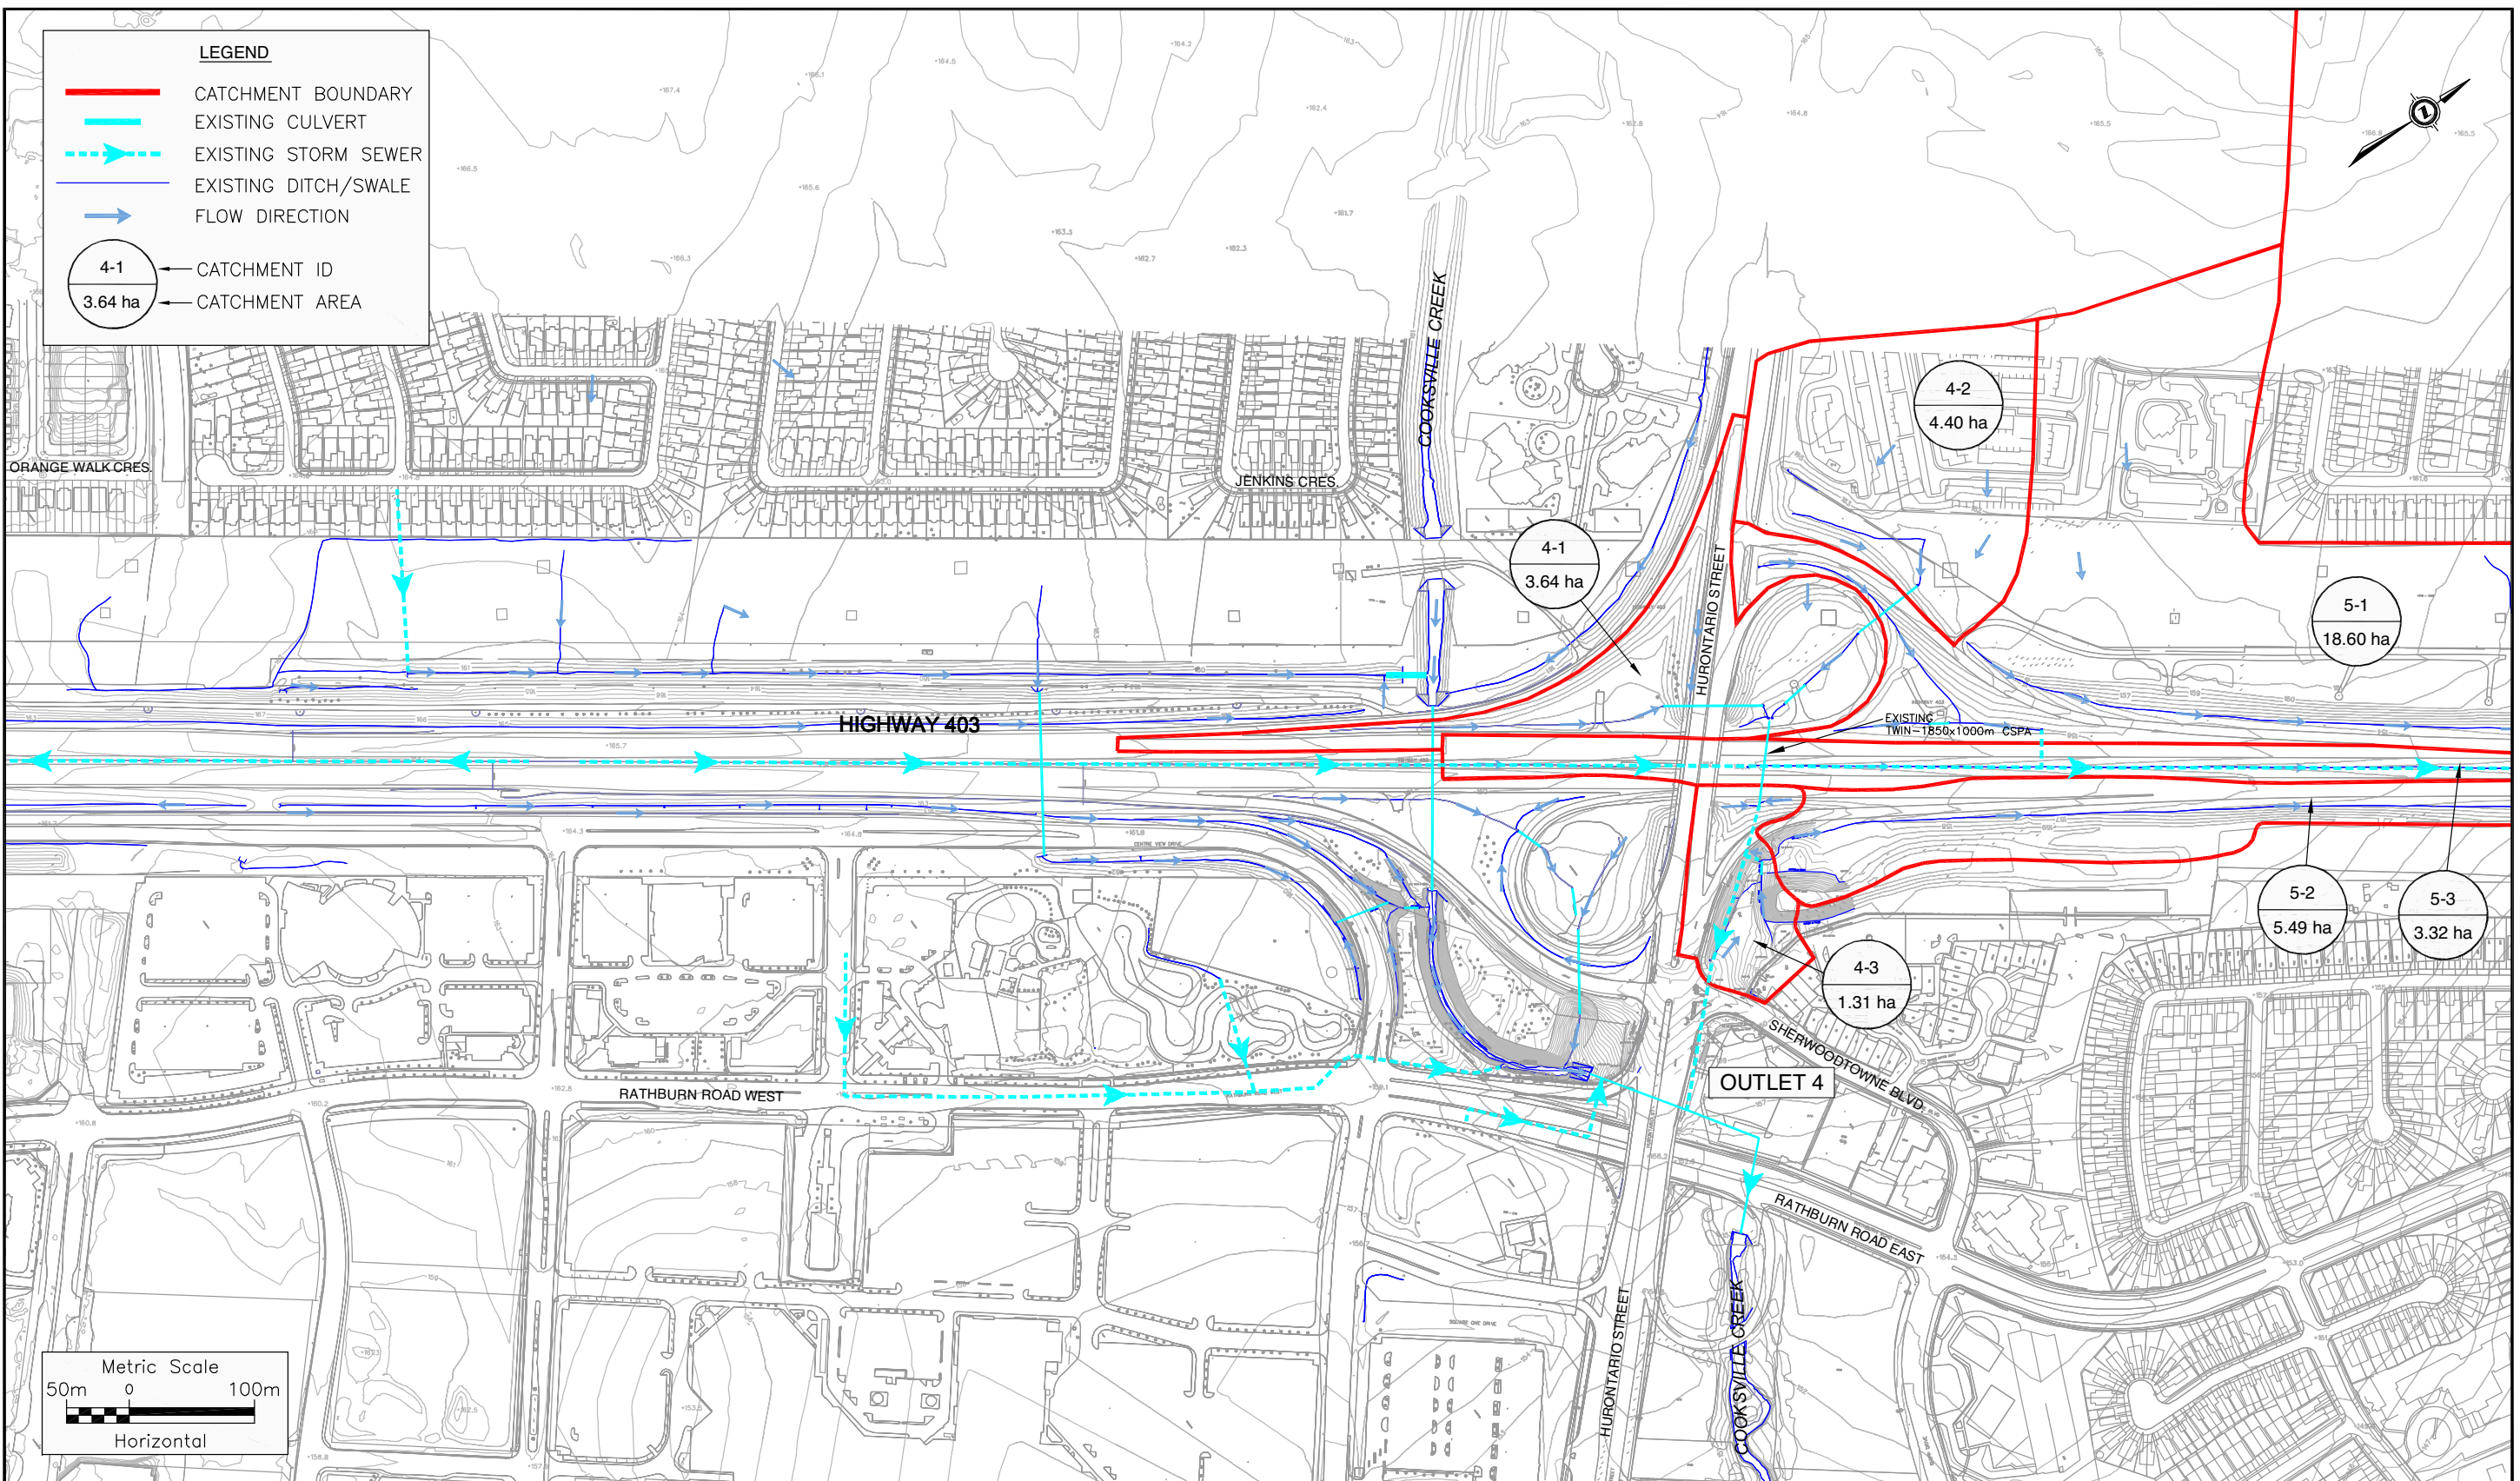


EAST SECTION - EXISTING CONDITIONS DRAINAGE MOSAIC - MAP 1

BRT MISSISSAUGA

Figure

MODIFIED: Jul. 23, 2008 10:50 AM


DRAWING NAME: K:\DRAWINGS\6900-6999\6964 - MISSISSAUGA BRT\DRAINAGE\K6964-EAST SECTION\_EXISTING CONDITIONS\_DRAINAGE.DWG

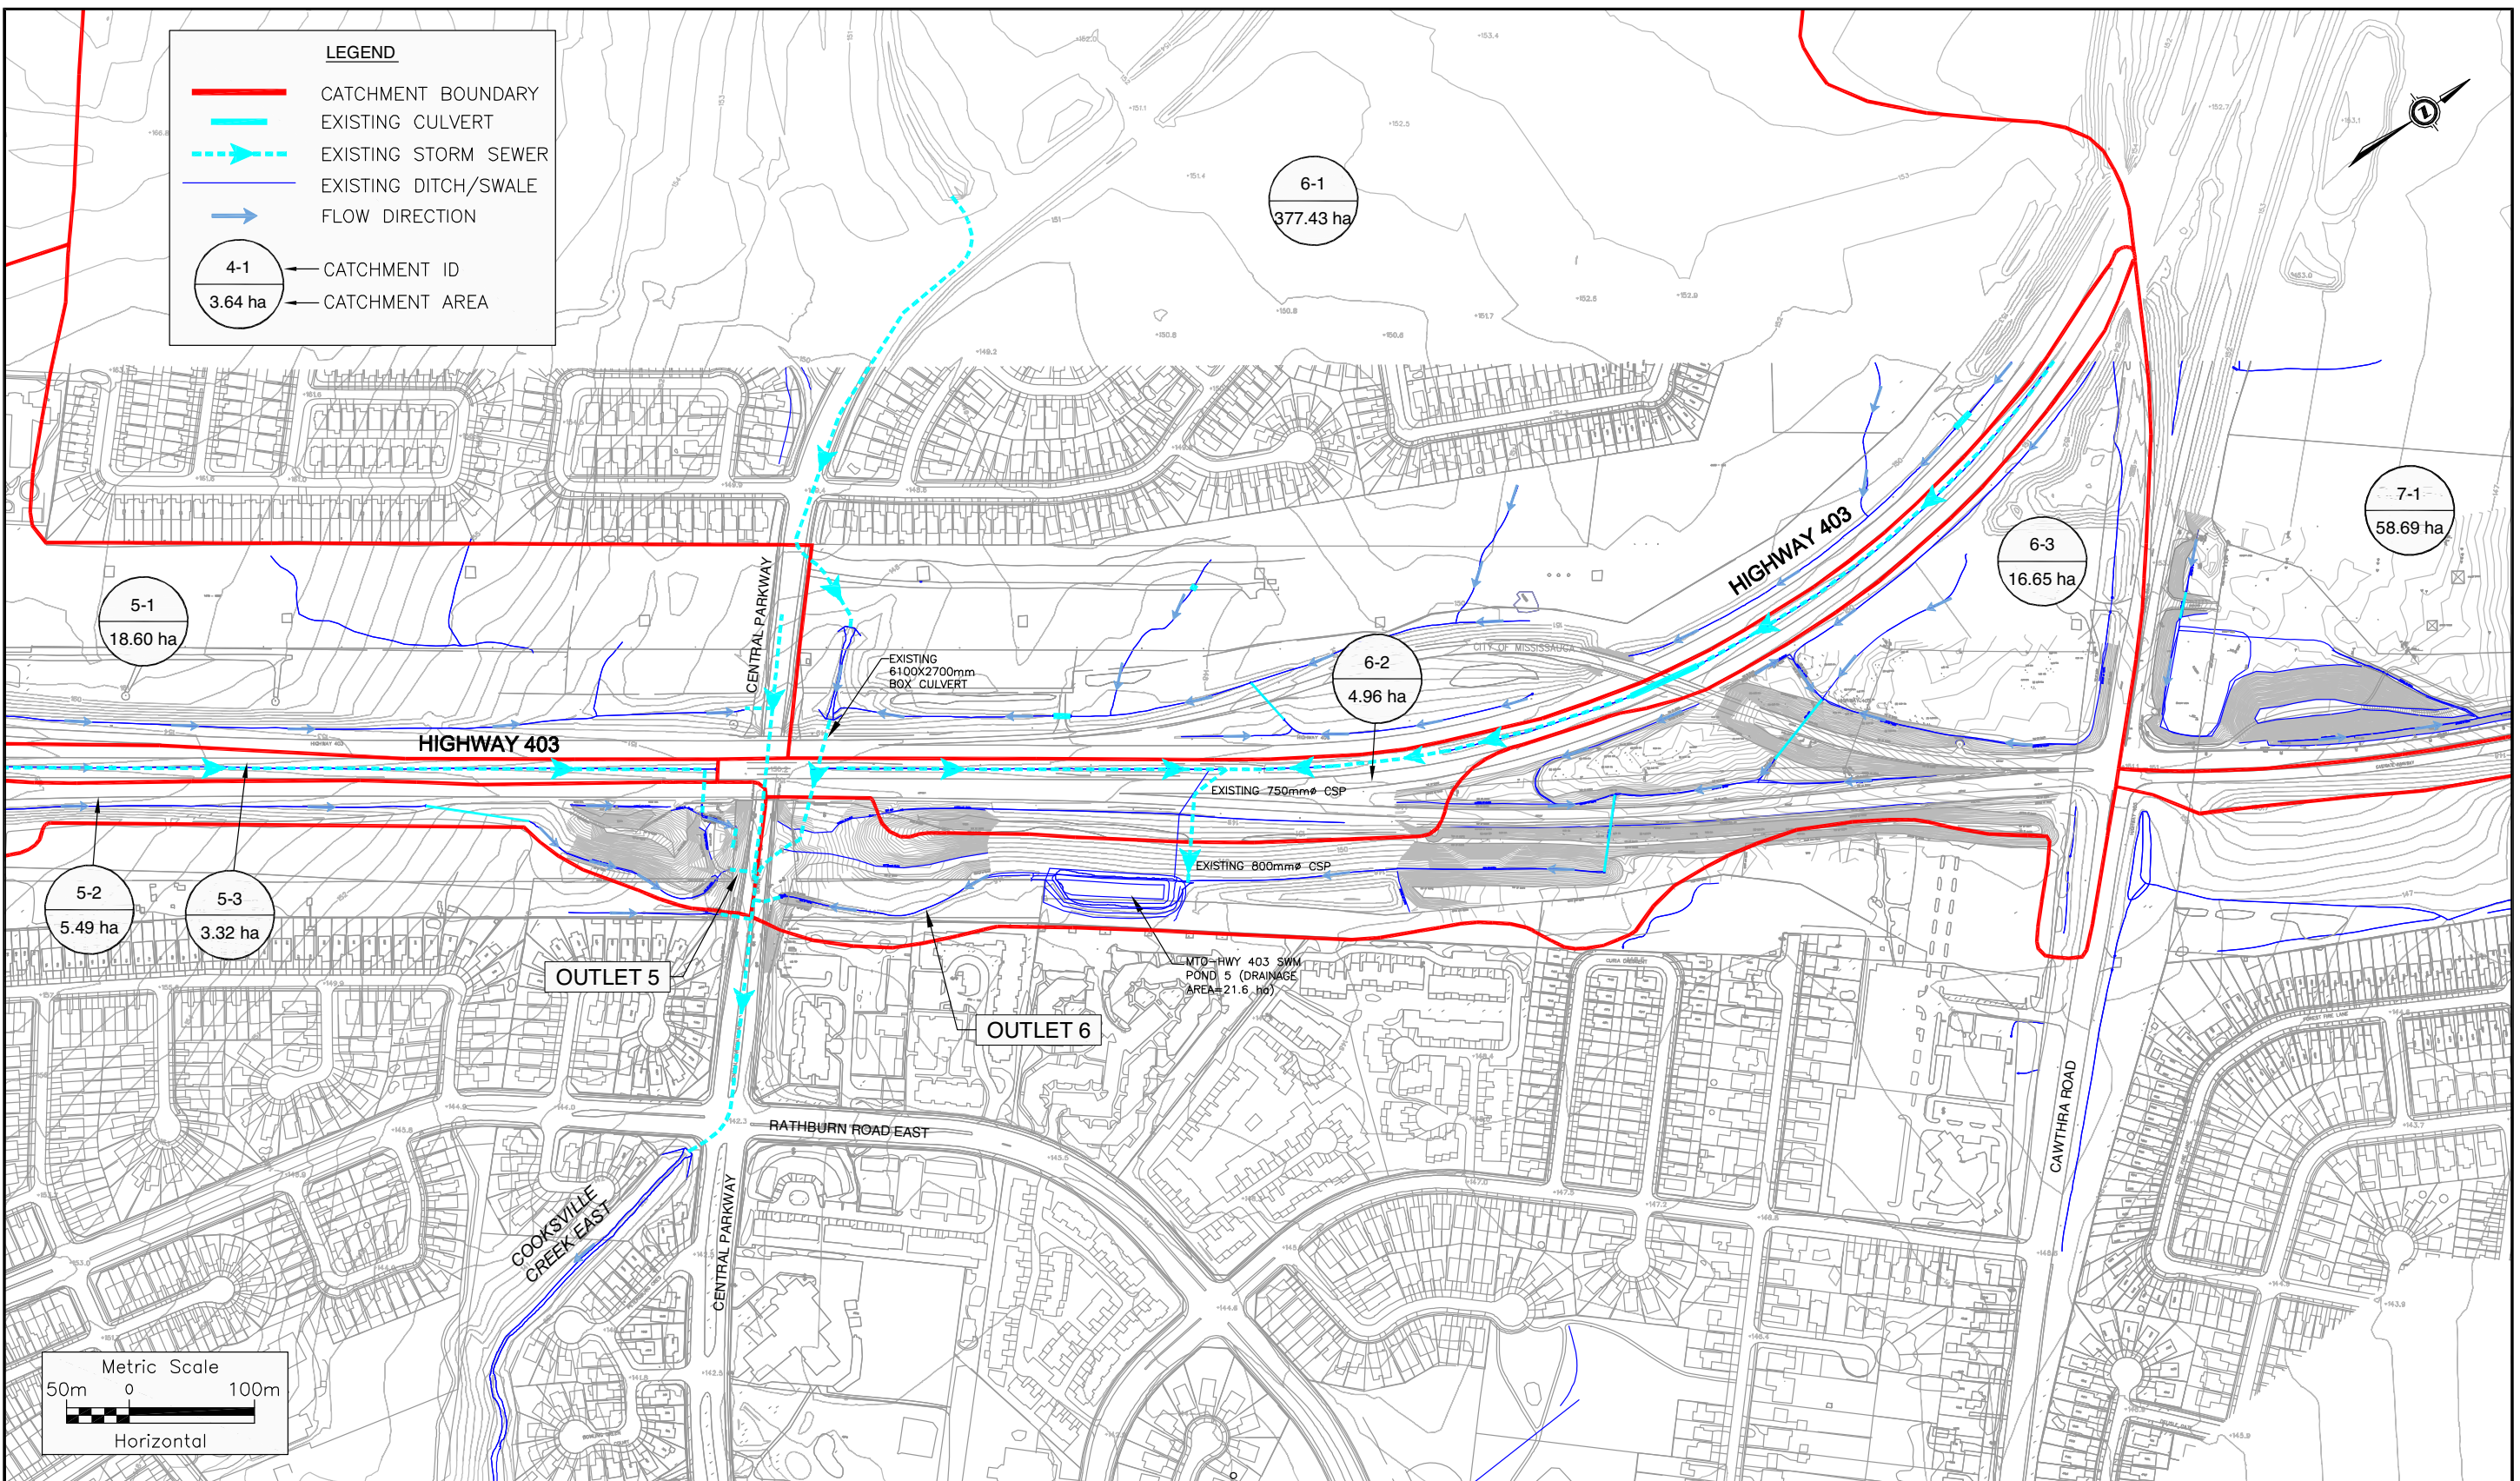

**LEGEND**

- CATCHMENT BOUNDARY
- EXISTING CULVERT
- - - EXISTING STORM SEWER
- EXISTING DITCH/SWALE
- FLOW DIRECTION


4-1 ← CATCHMENT ID  
3.64 ha ← CATCHMENT AREA

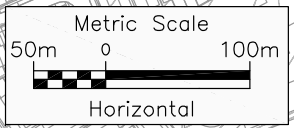

EAST SECTION - EXISTING CONDITIONS DRAINAGE MOSAIC - MAP 2

BRT MISSISSAUGA

Figure

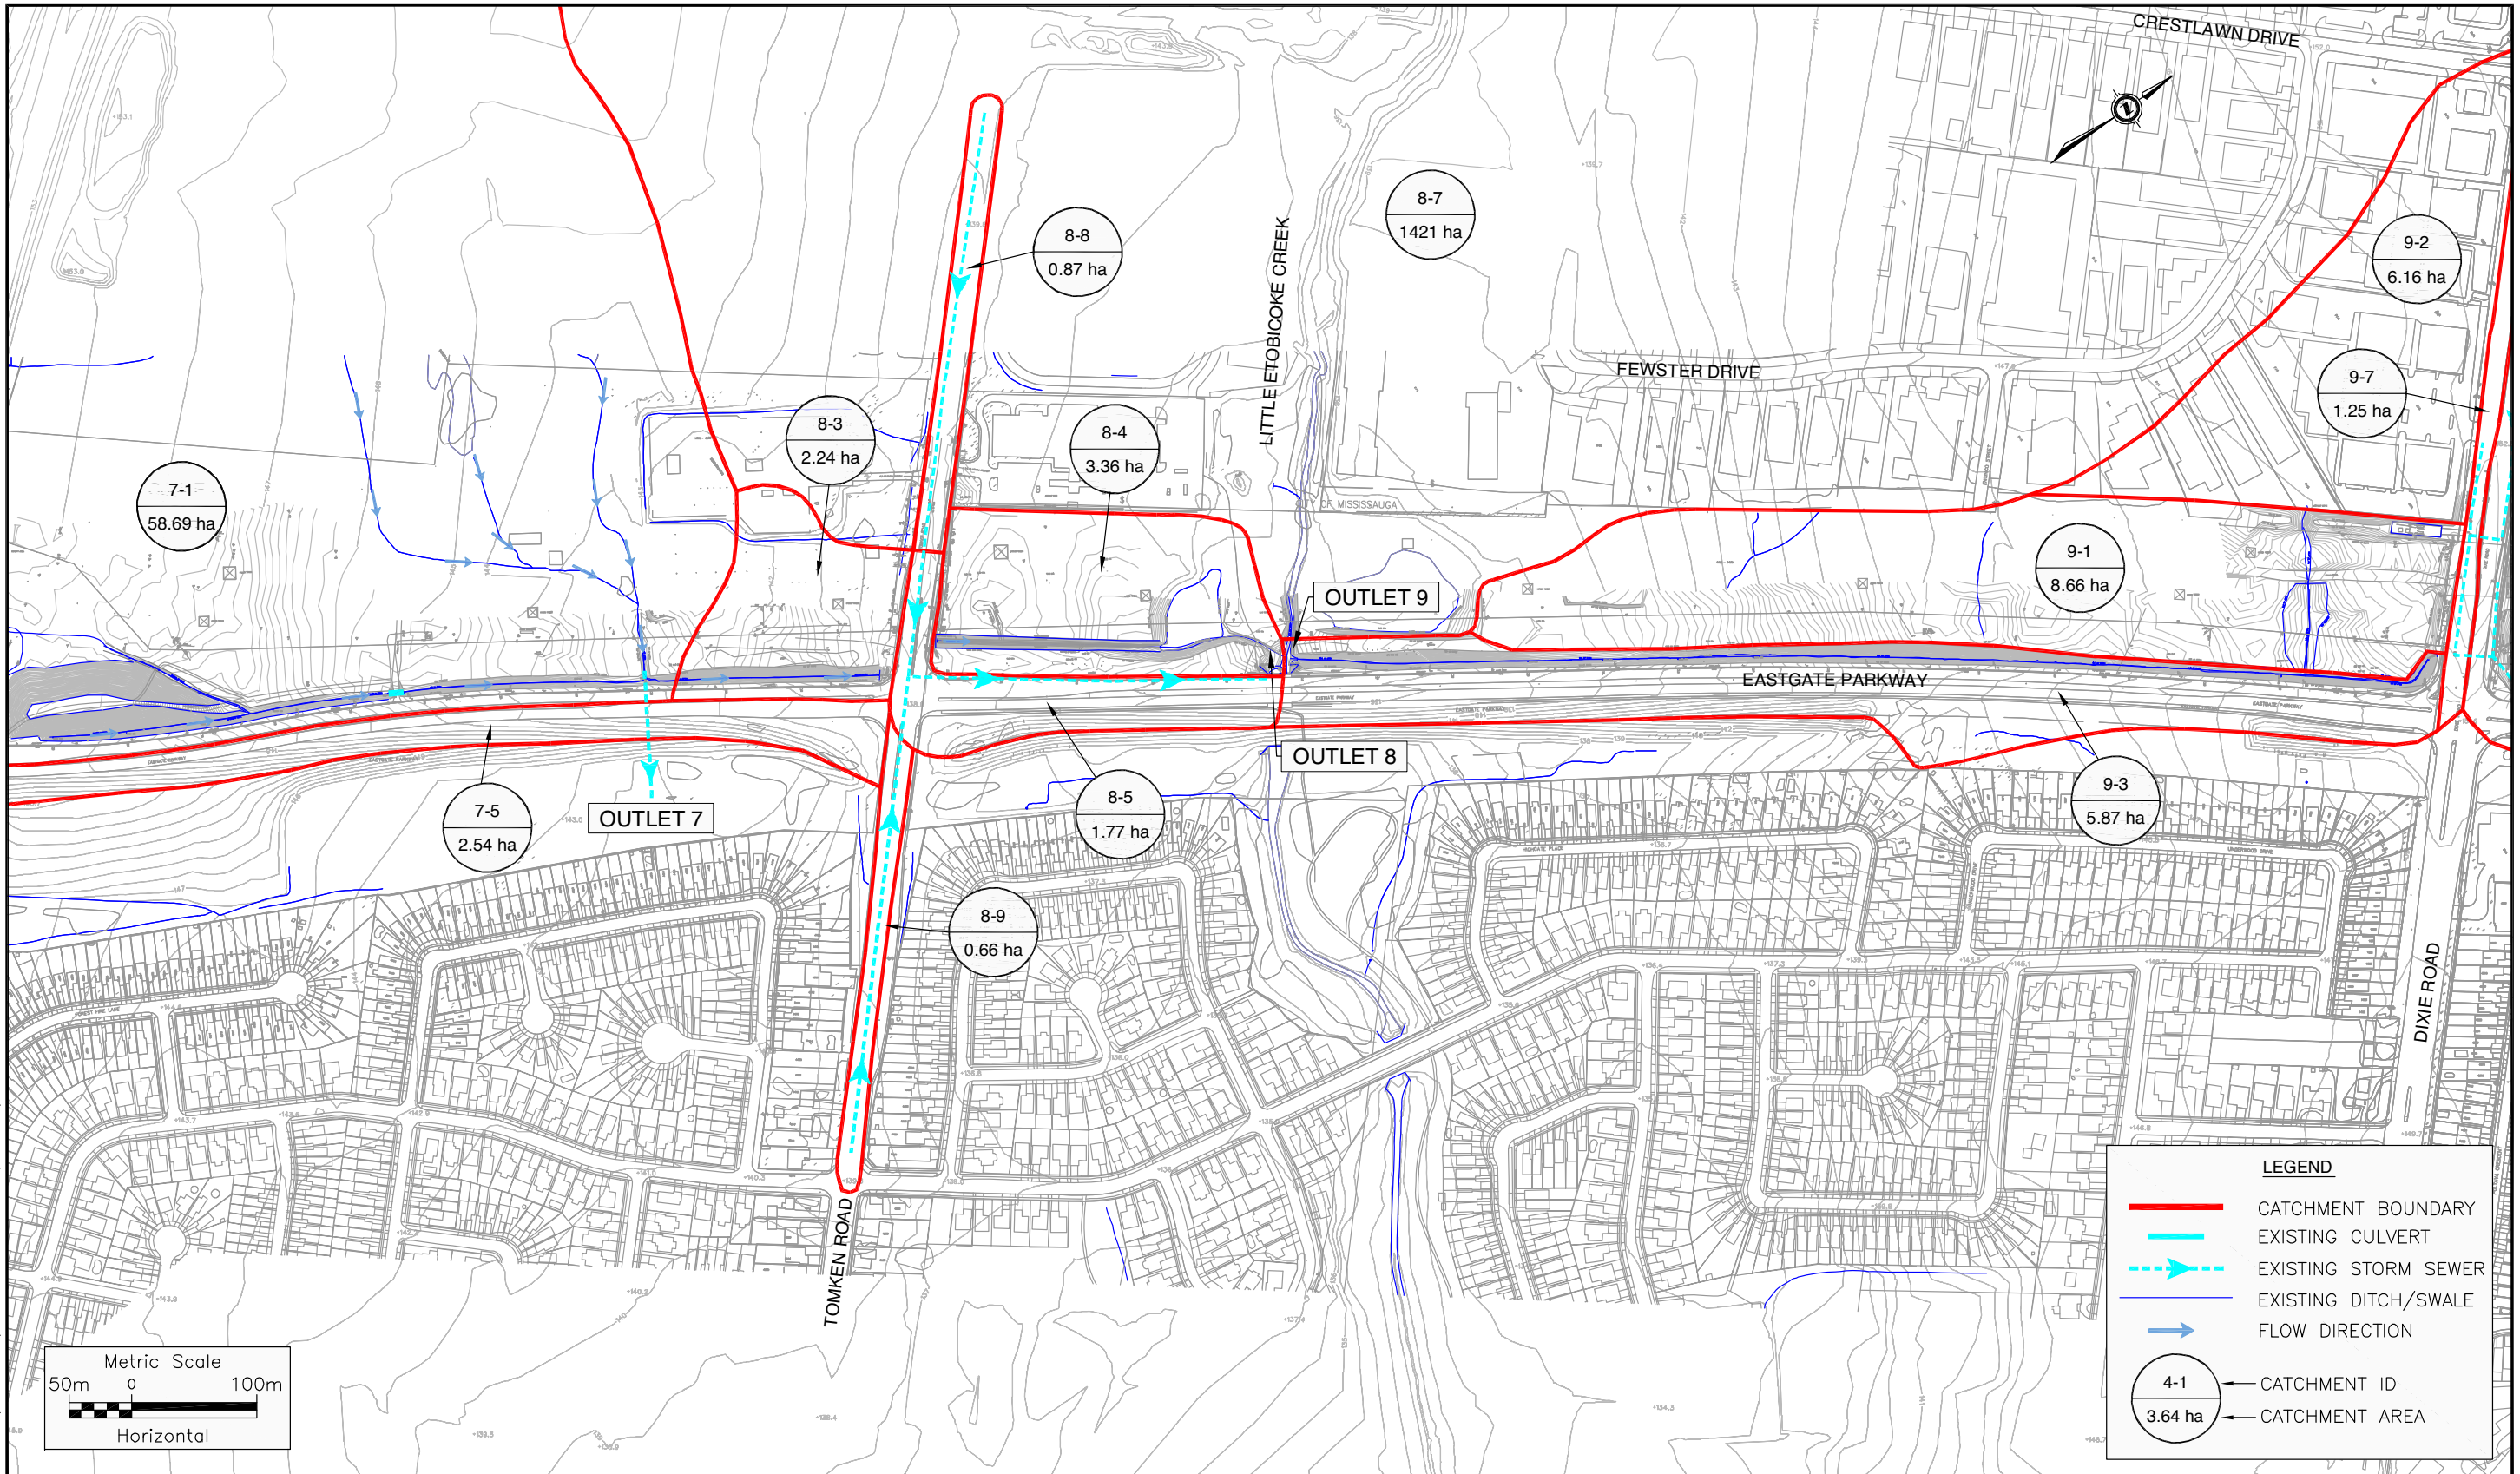

EAST SECTION - EXISTING CONDITIONS DRAINAGE MOSAIC - MAP 3


BRT MISSISSAUGA



Figure

MODIFIED: Jul. 22, 2008 5:26 PM

DRAWING NAME: K:\DRAWINGS\6900-6999\6964 - MISSISSAUGA BRT\DRAINAGE\K6964 - EAST SECTION\_EXISTING CONDITIONS\_DRAINAGE.DWG

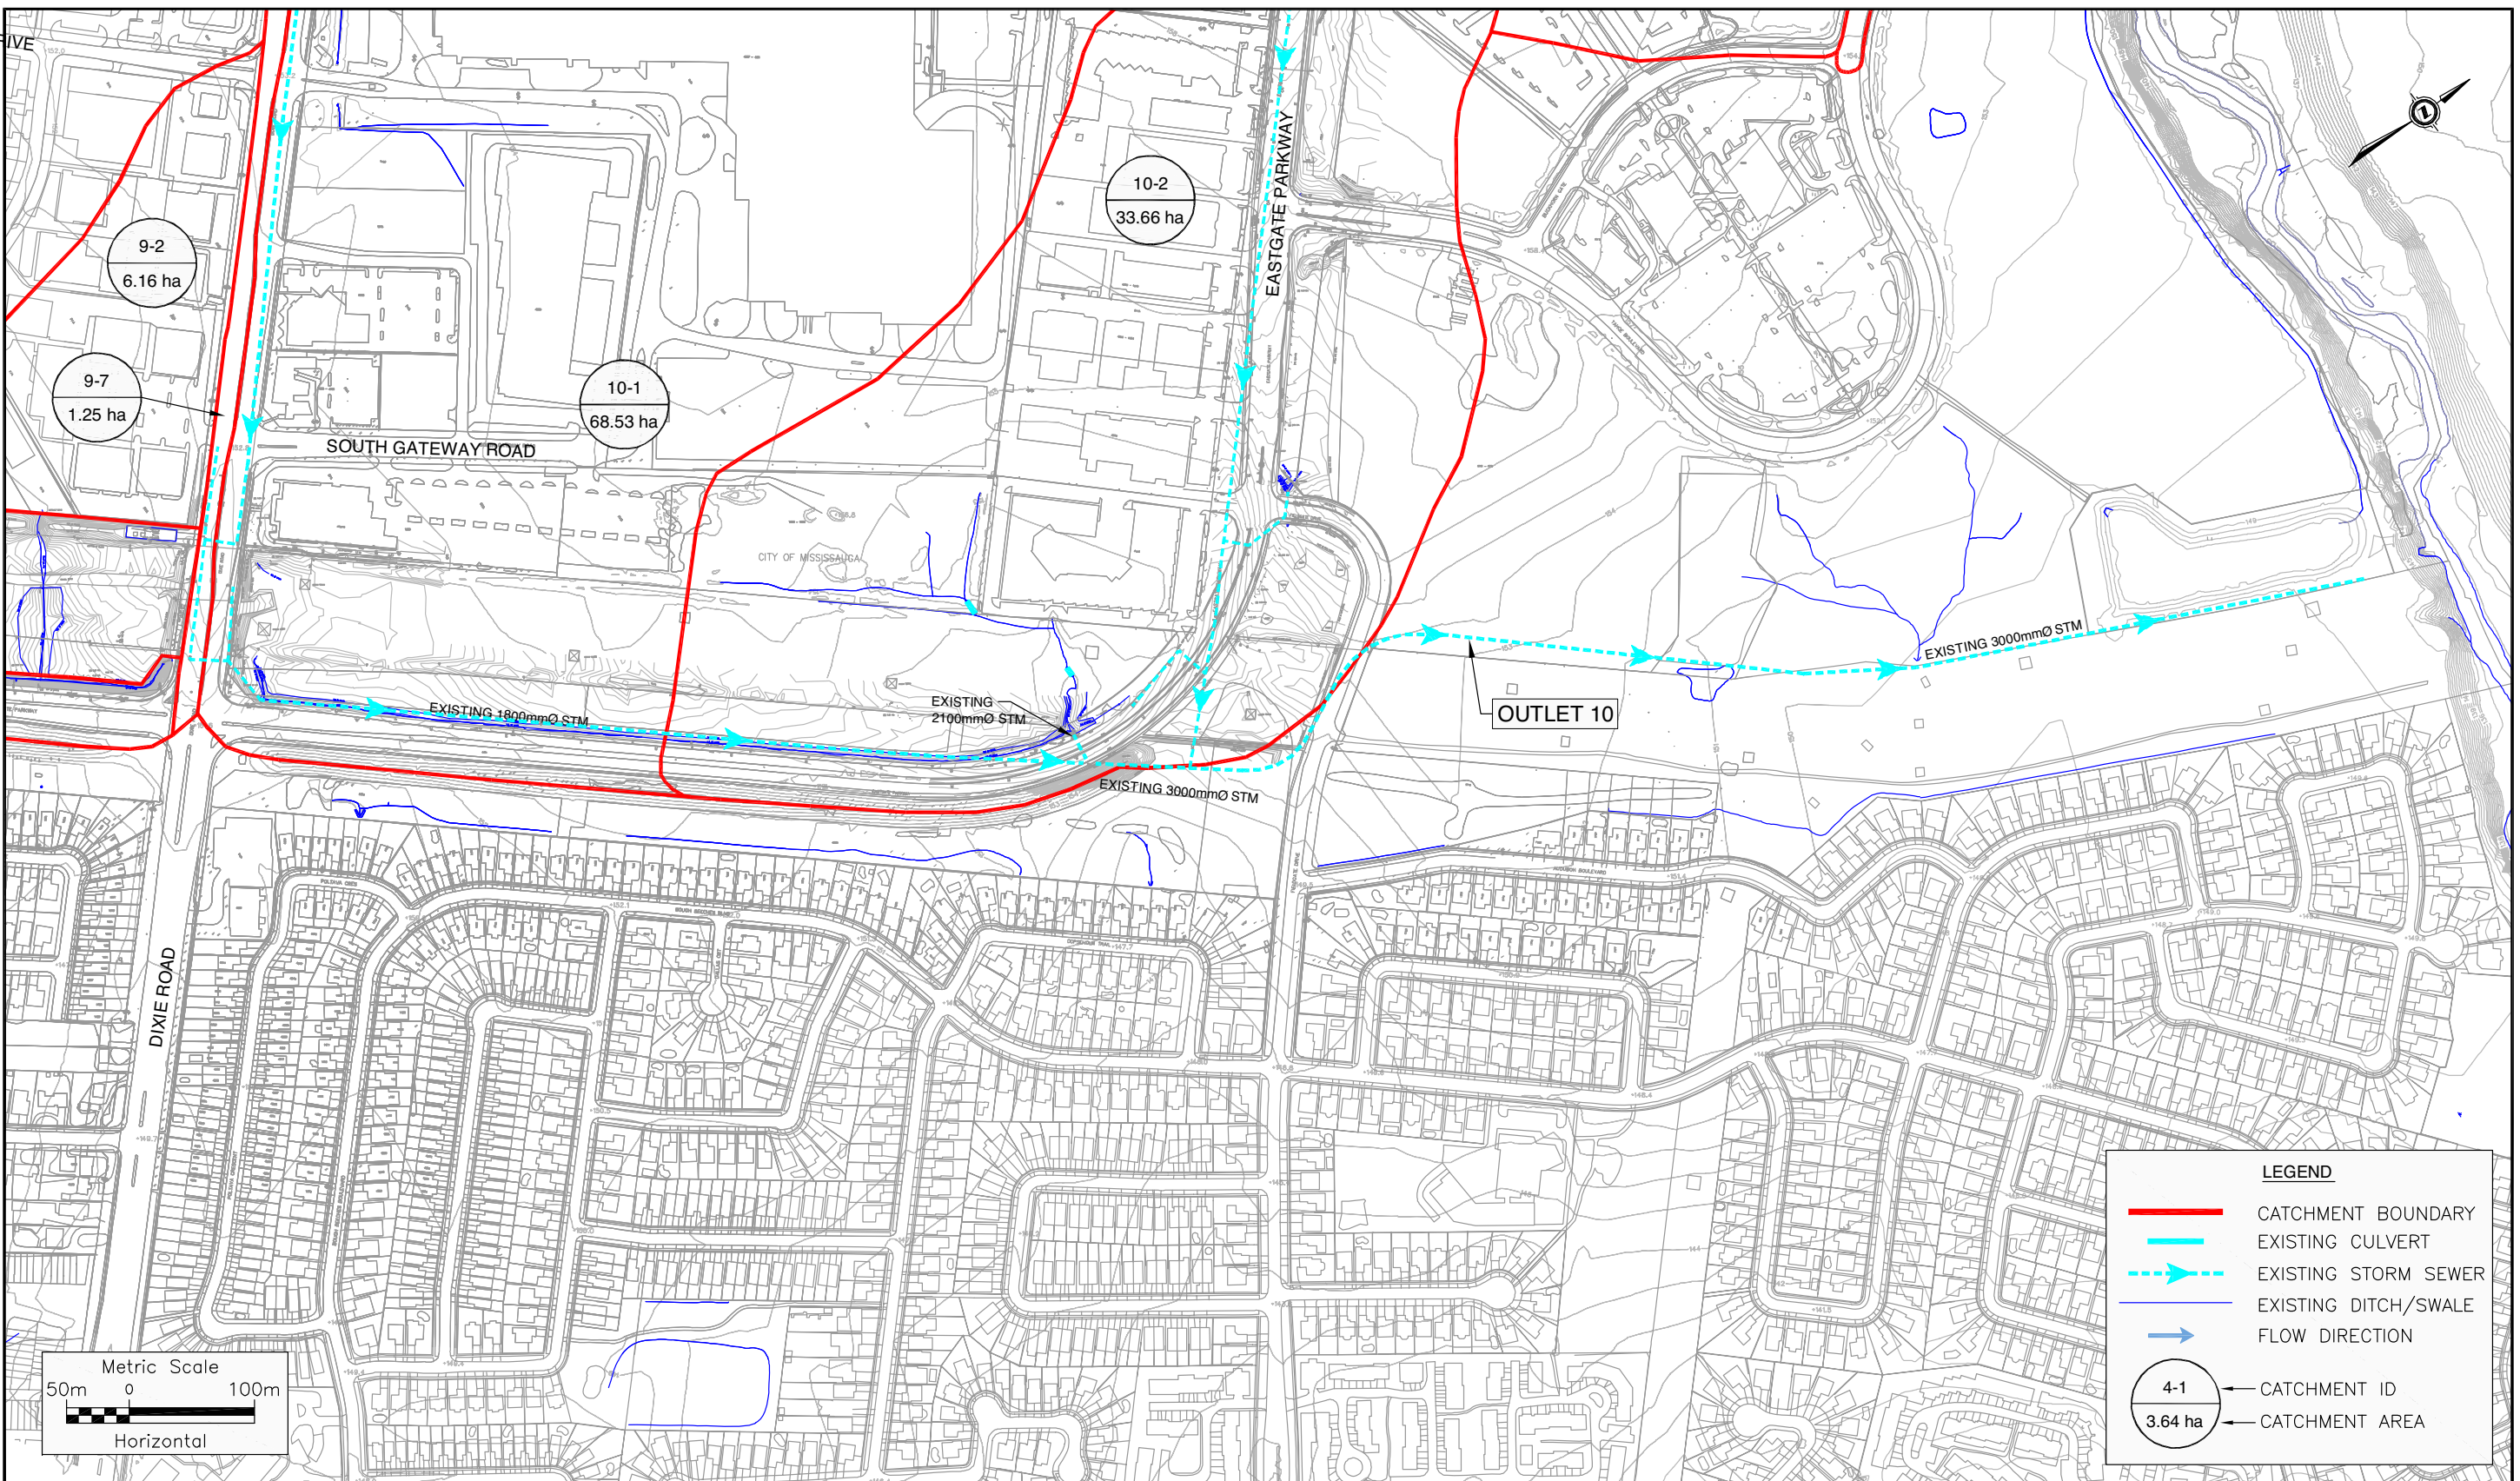


EAST SECTION - EXISTING CONDITIONS DRAINAGE MOSAIC - MAP 4

BRT MISSISSAUGA

Figure





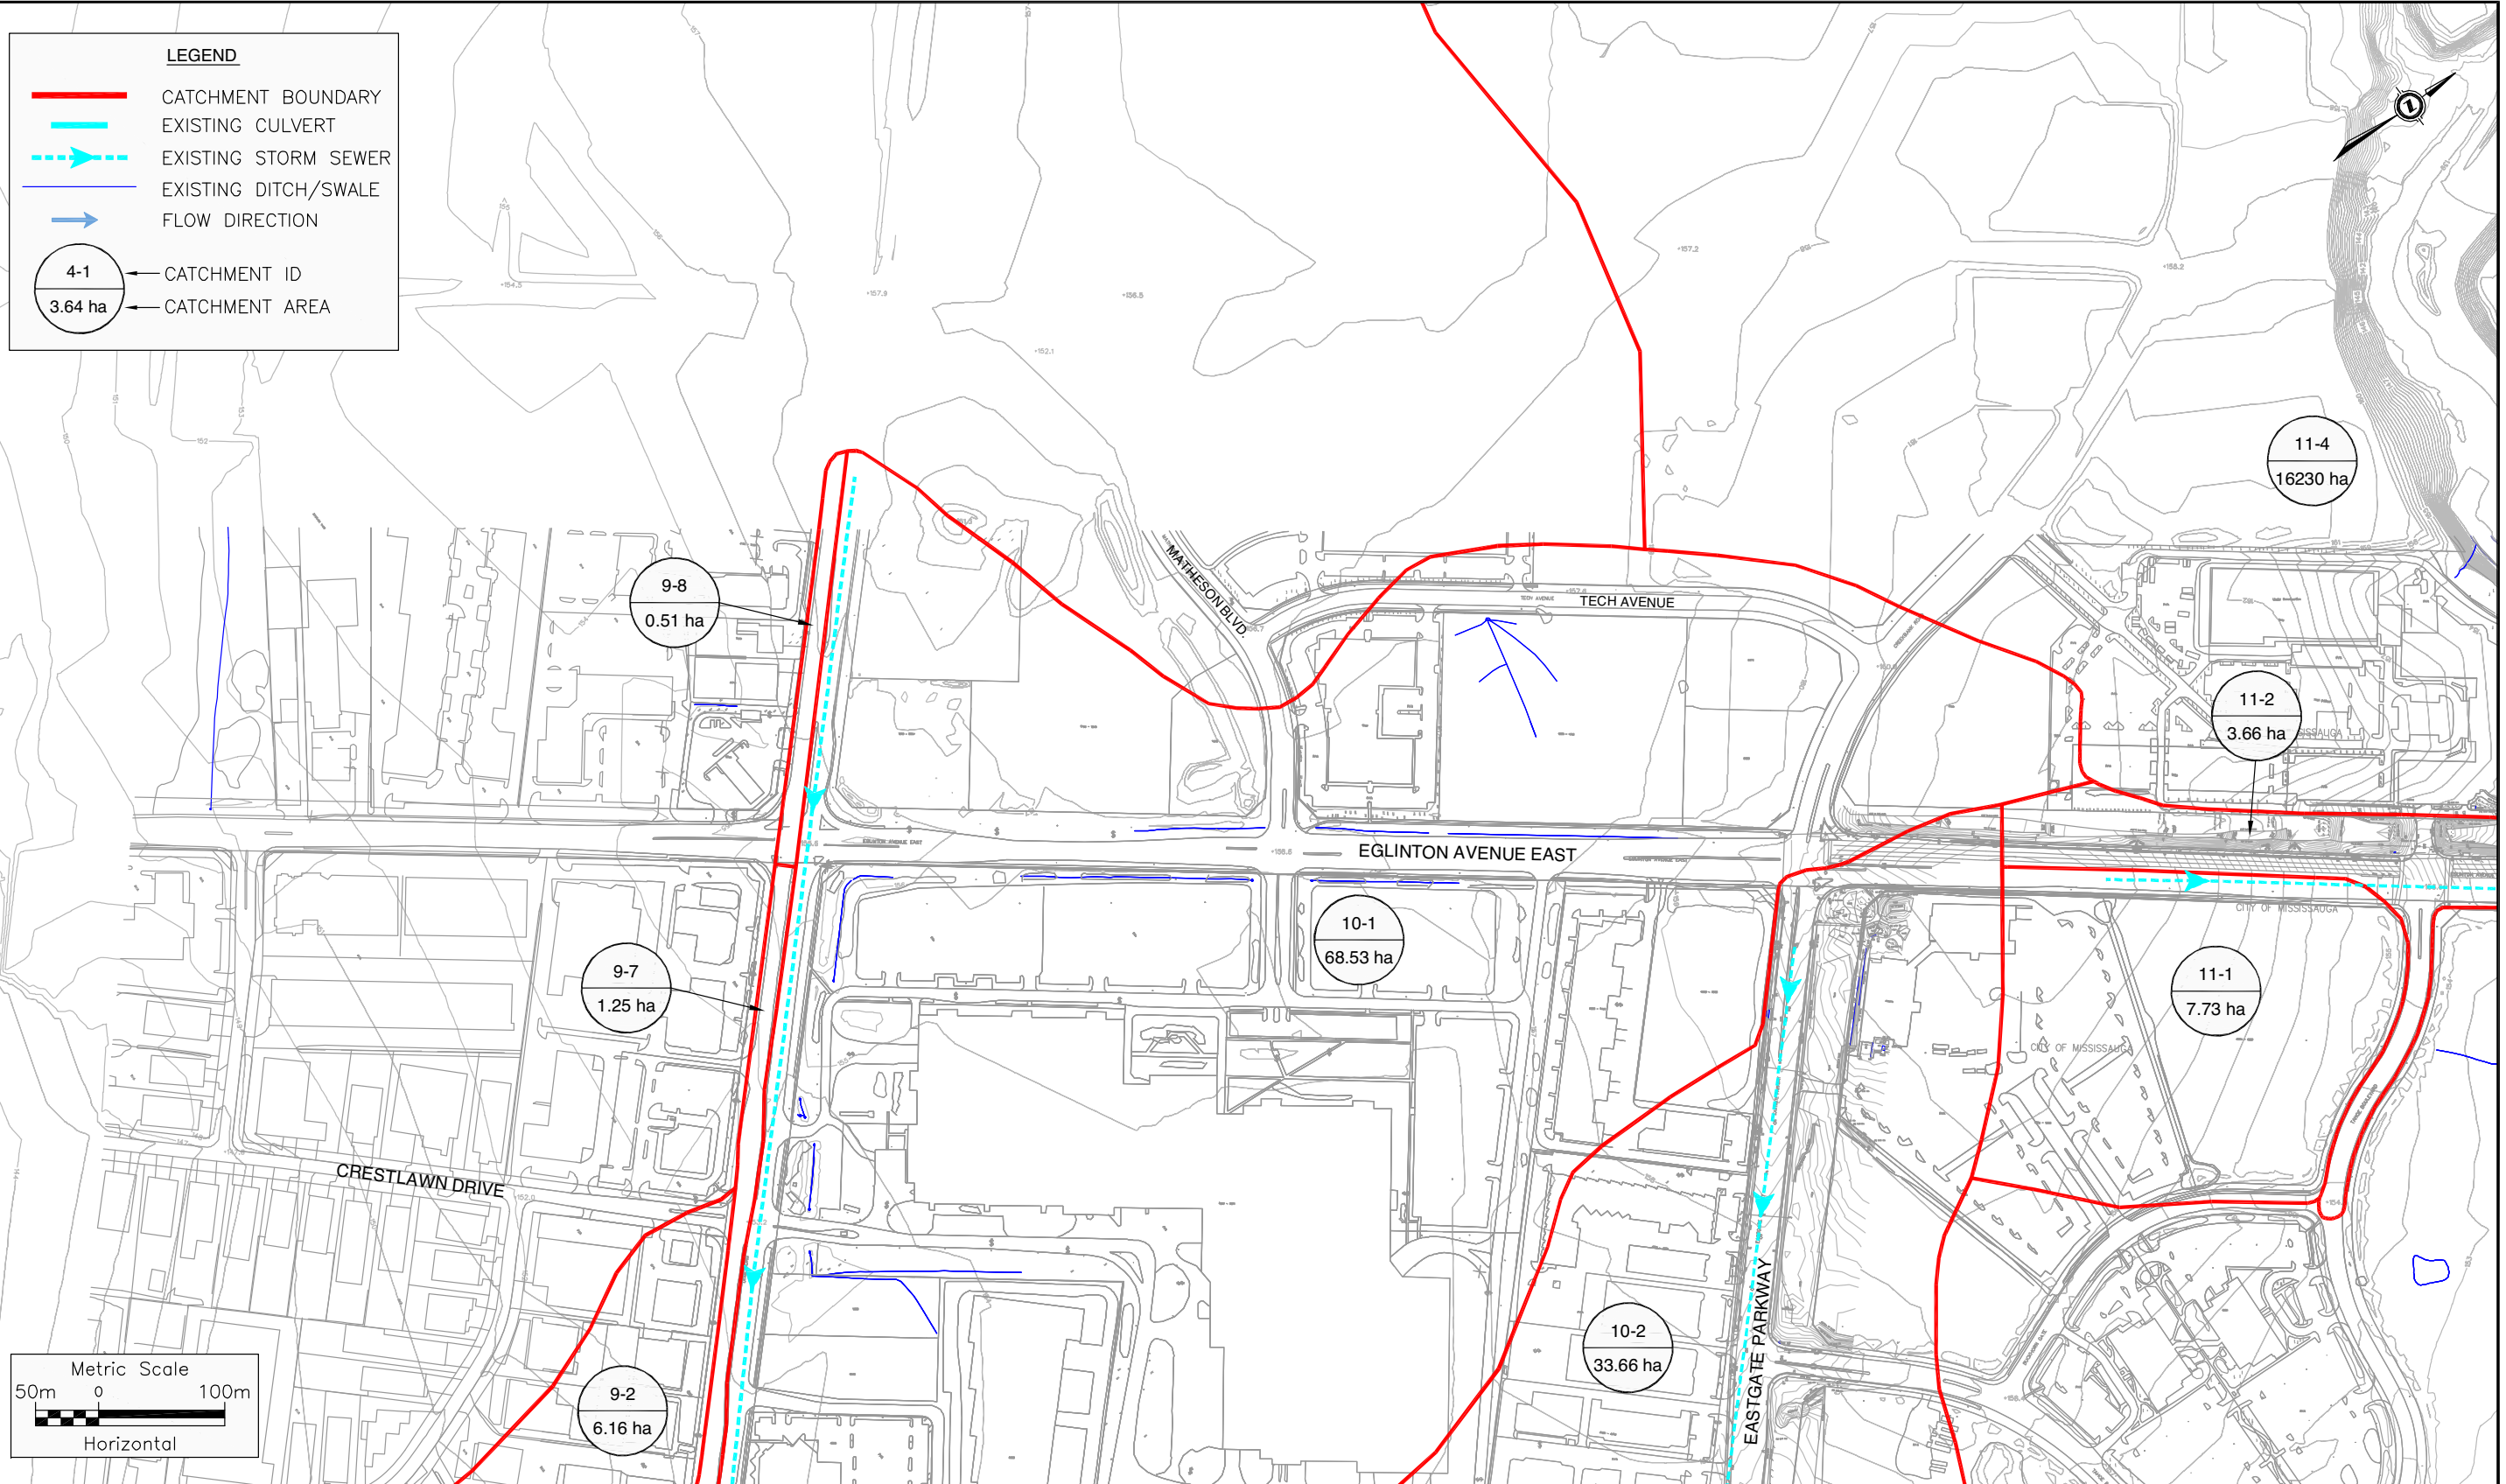

EAST SECTION - EXISTING CONDITIONS DRAINAGE MOSAIC - MAP 5

BRT MISSISSAUGA








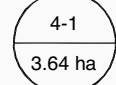
Figure


MODIFIED: Jul. 23, 2008 10:30 AM

DRAWING NAME: K:\DRAWINGS\6900-6999\6964 - MISSISSAUGA BRT\DRAINAGE\K6964-EAST SECTION\_EXISTING CONDITIONS\_DRAINAGE.DWG

**LEGEND**

-  CATCHMENT BOUNDARY
-  EXISTING CULVERT
-  EXISTING STORM SEWER
-  EXISTING DITCH/SWALE
-  FLOW DIRECTION


 CATCHMENT ID  
CATCHMENT AREA

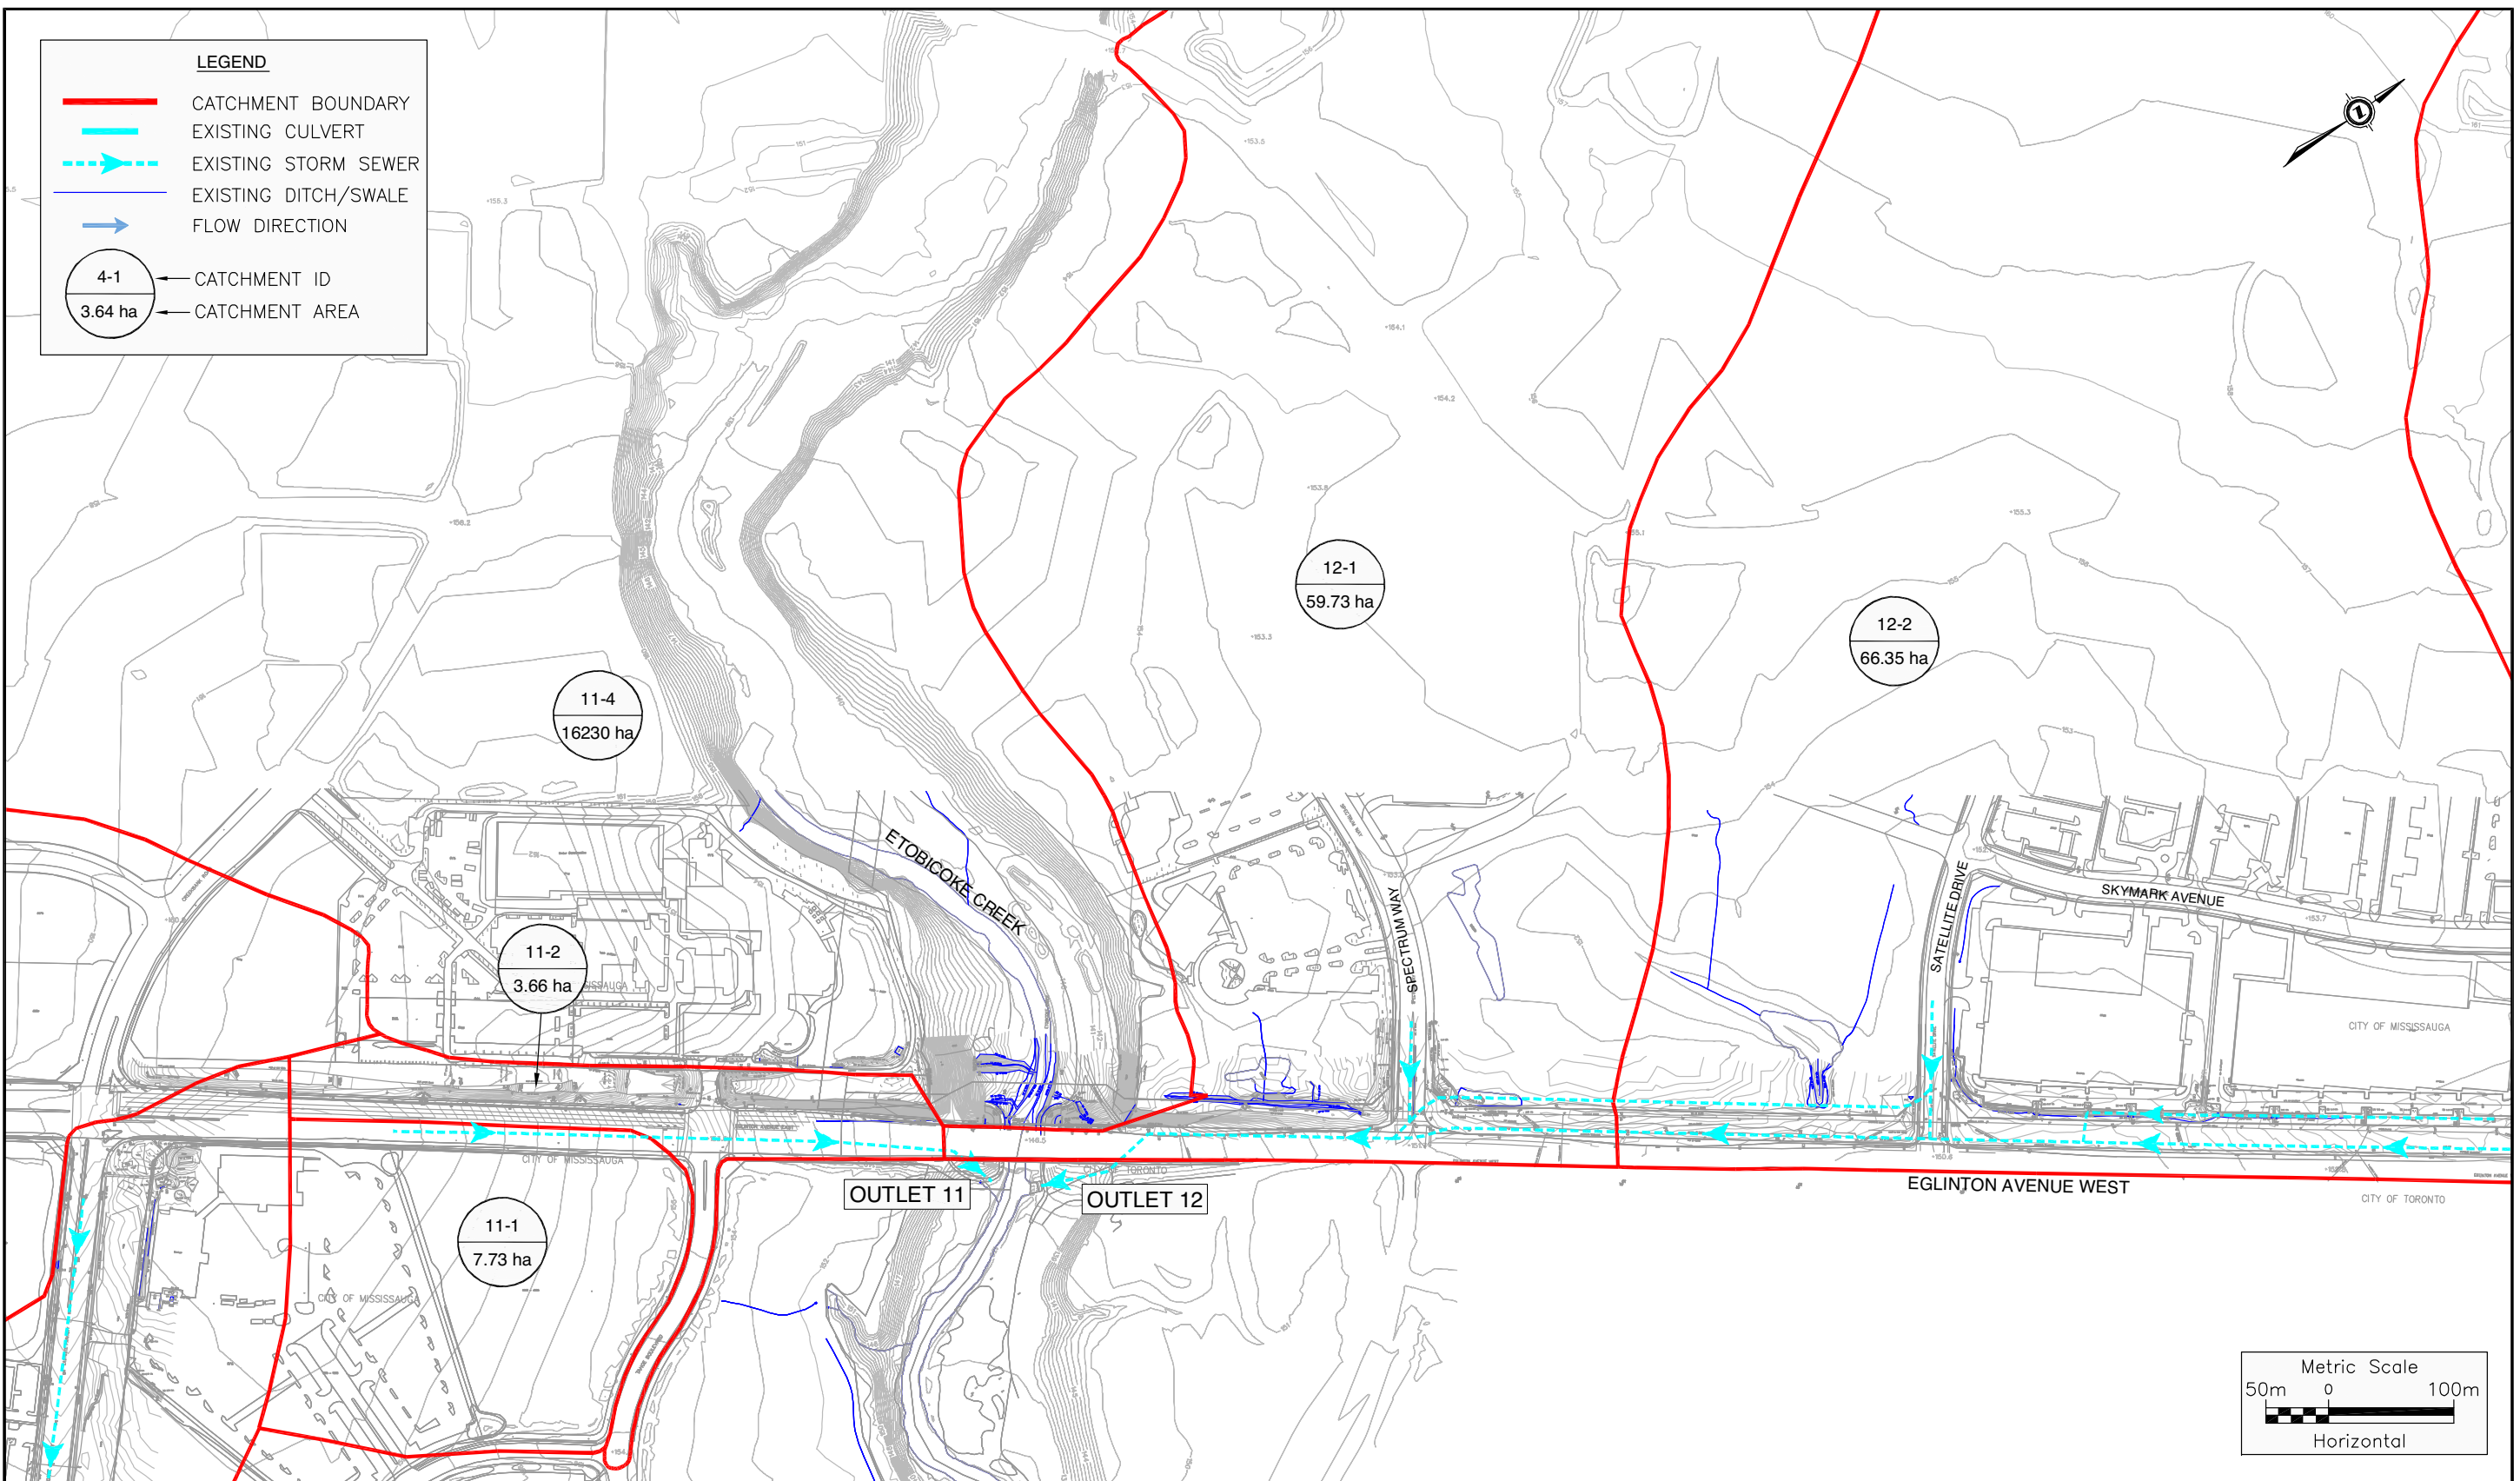

EAST SECTION - EXISTING CONDITIONS DRAINAGE MOSAIC - MAP 6

BRT MISSISSAUGA

Figure

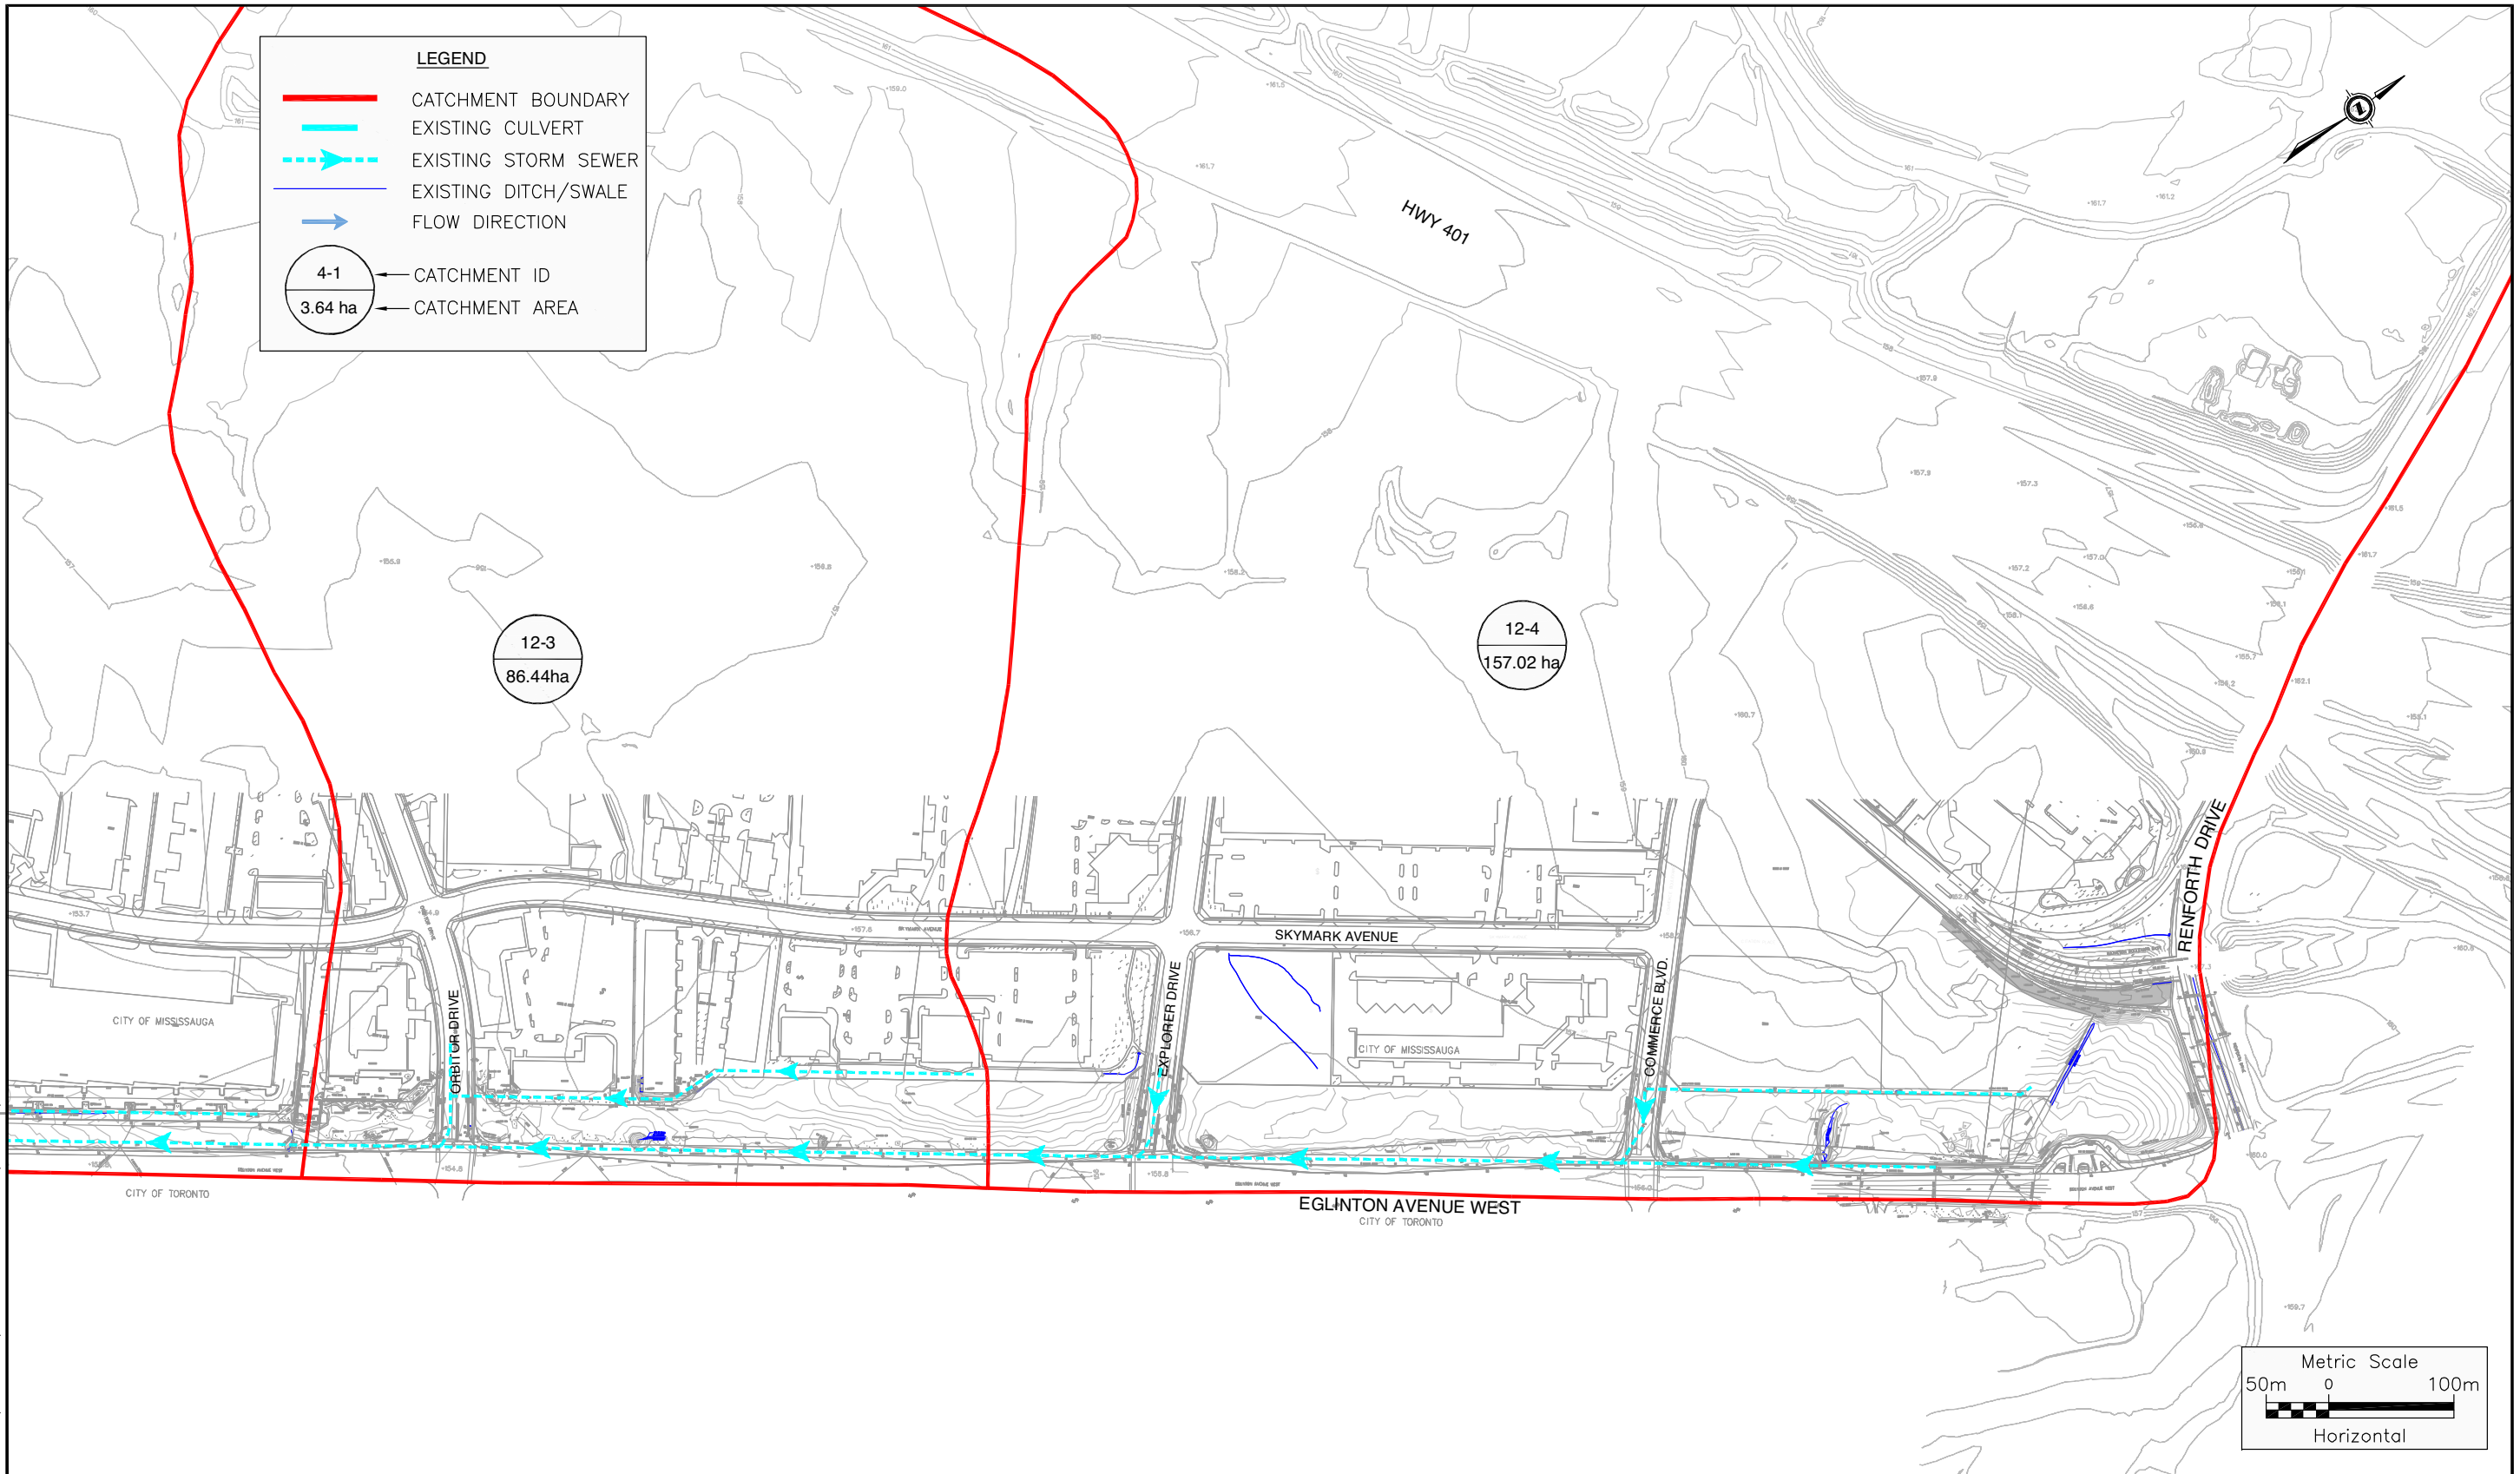

EAST SECTION - EXISTING CONDITIONS DRAINAGE MOSAIC - MAP 7


BRT MISSISSAUGA

Figure



## Future Conditions Drainage Mosaic

DRAWING NAME: K:\DRAWINGS\6900-6999\6964 - MISSISSAUGA BRT\DRAWING\K6964-WEST SECTION - FUTURE DRAINAGE MOSAIC.DWG  
 MODIFIED: Jul. 03, 2008 3:40 PM

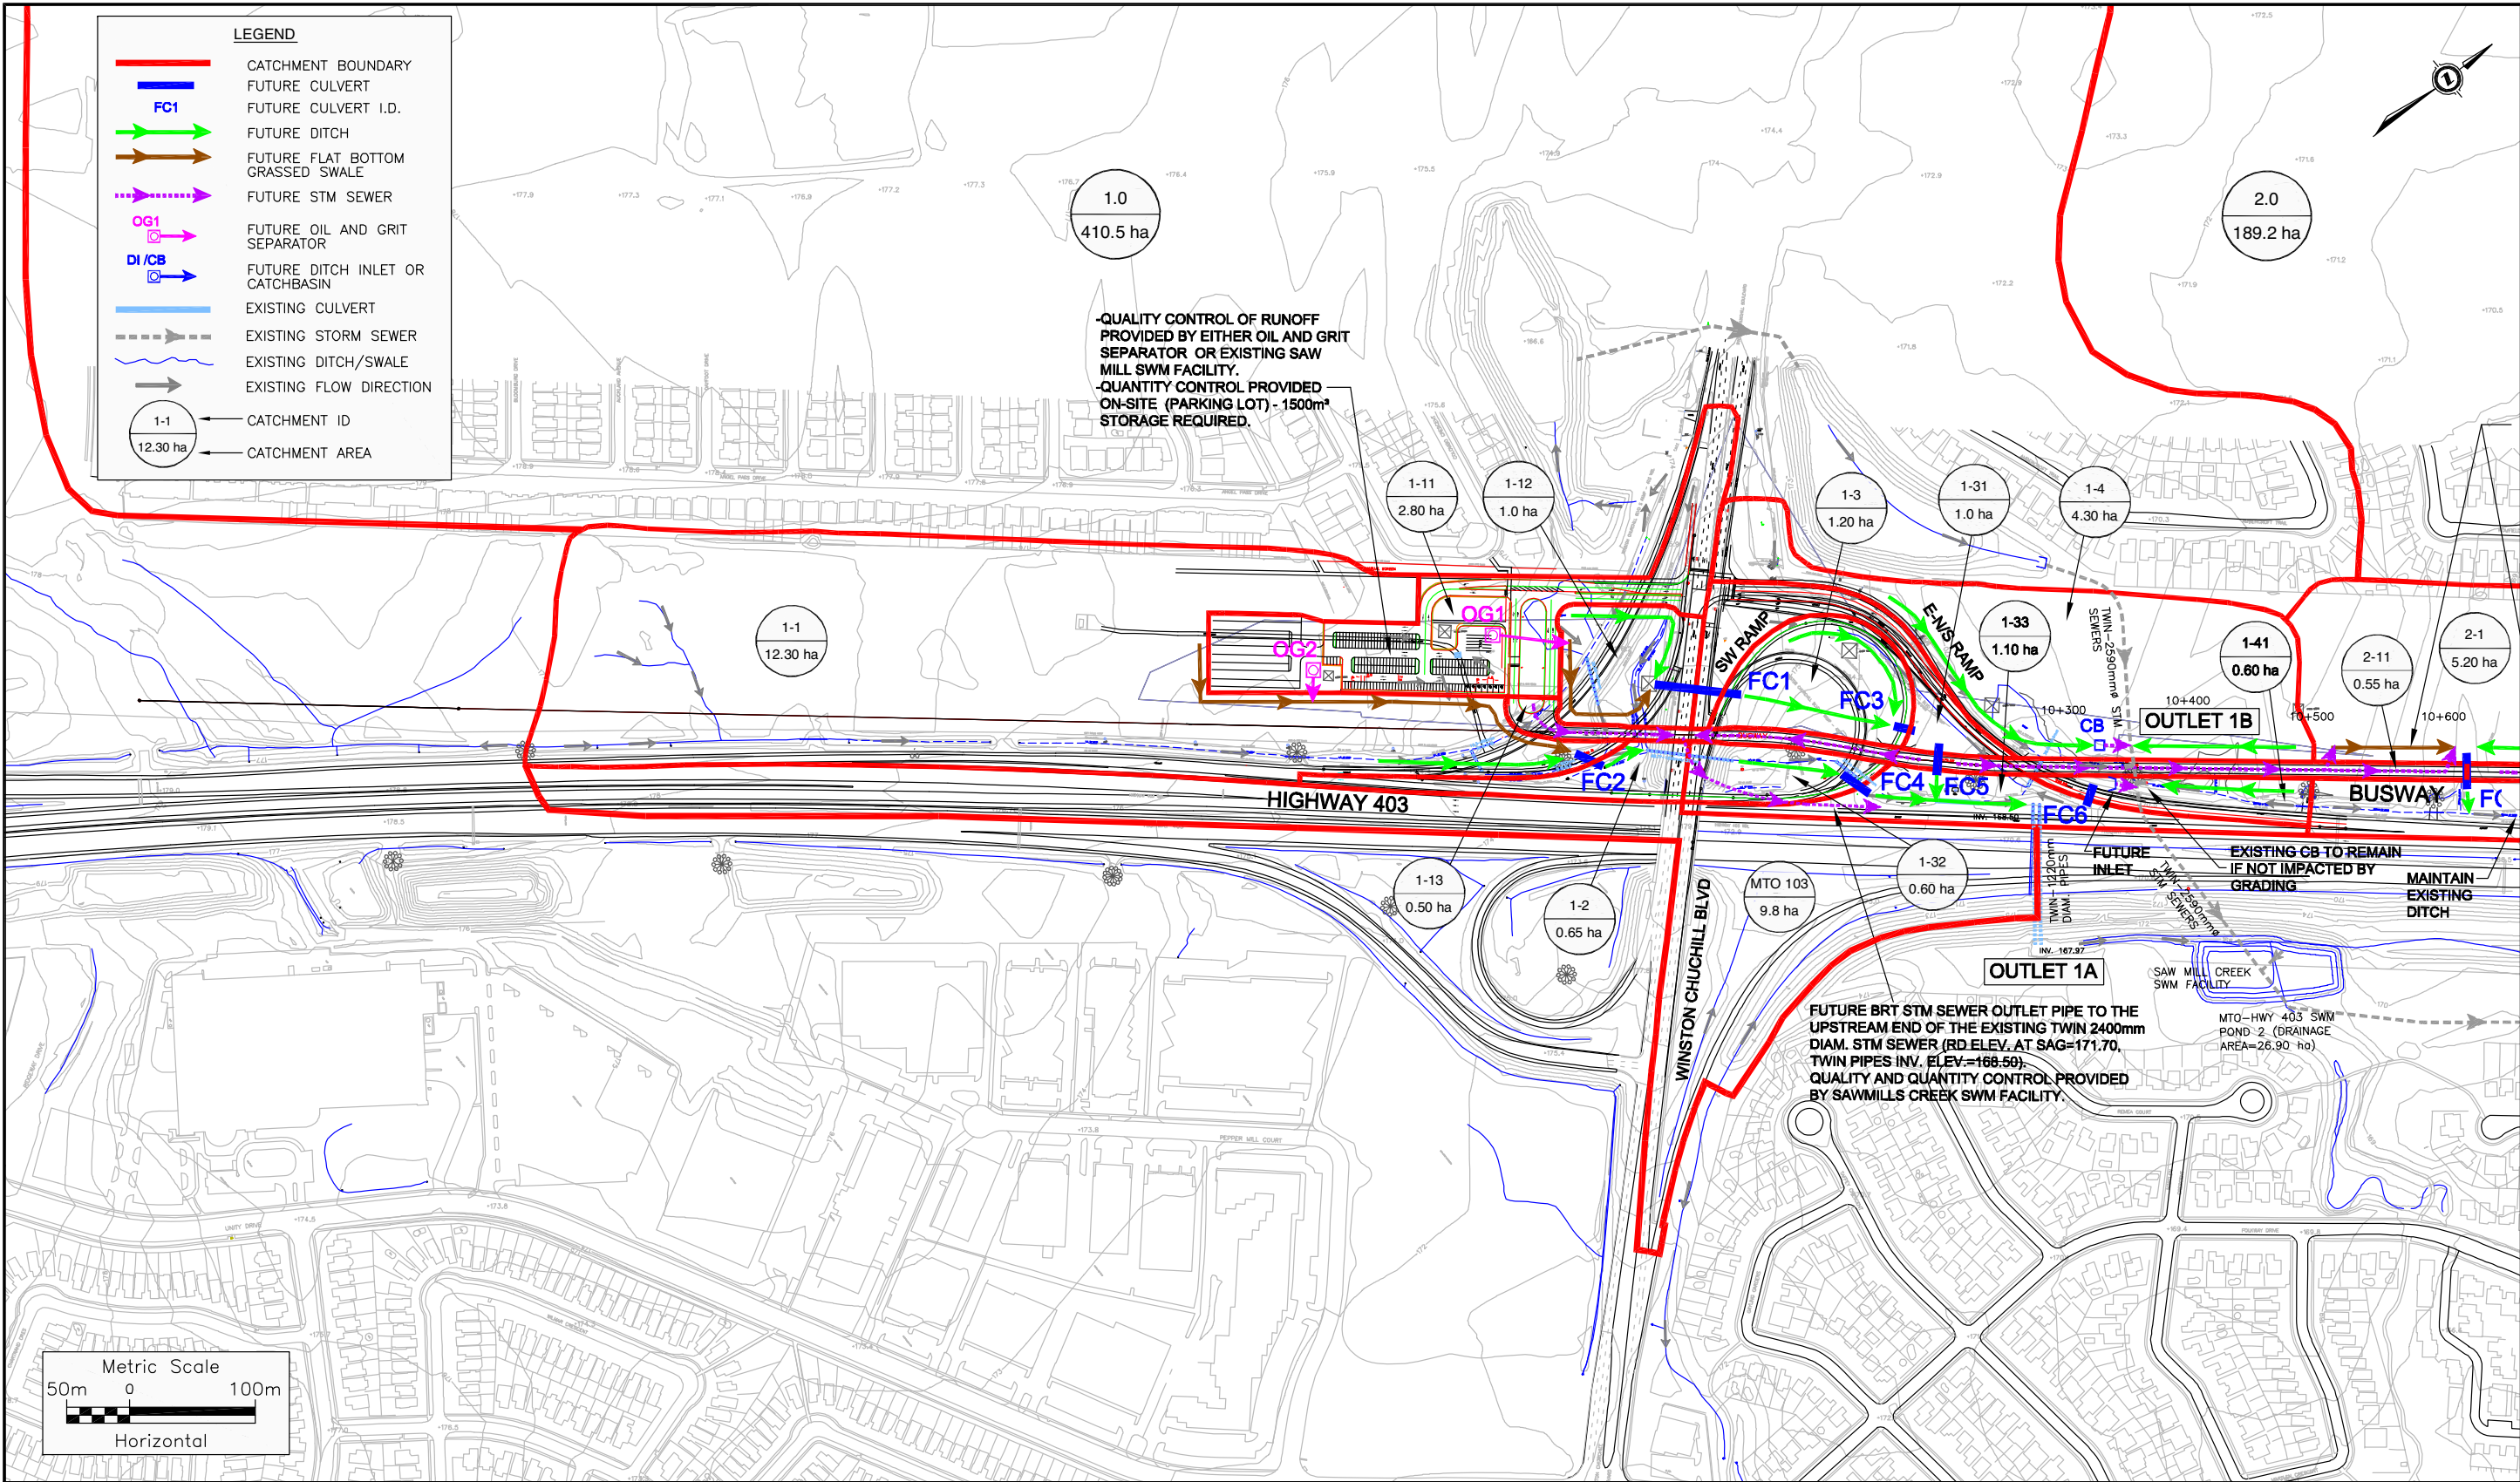

FUTURE CONDITIONS DRAINAGE MOSAIC - MAP 1



MISSISSAUGA WEST BRT

Figure



MODIFIED: Jul. 03, 2008 3:40 PM

DRAWING NAME: K:\DRAWINGS\6900-6999\6964 - MISSISSAUGA BRT\DRAWING\6964-WEST SECTION - FUTURE DRAINAGE MOSAIC.DWG

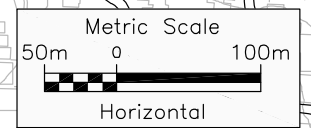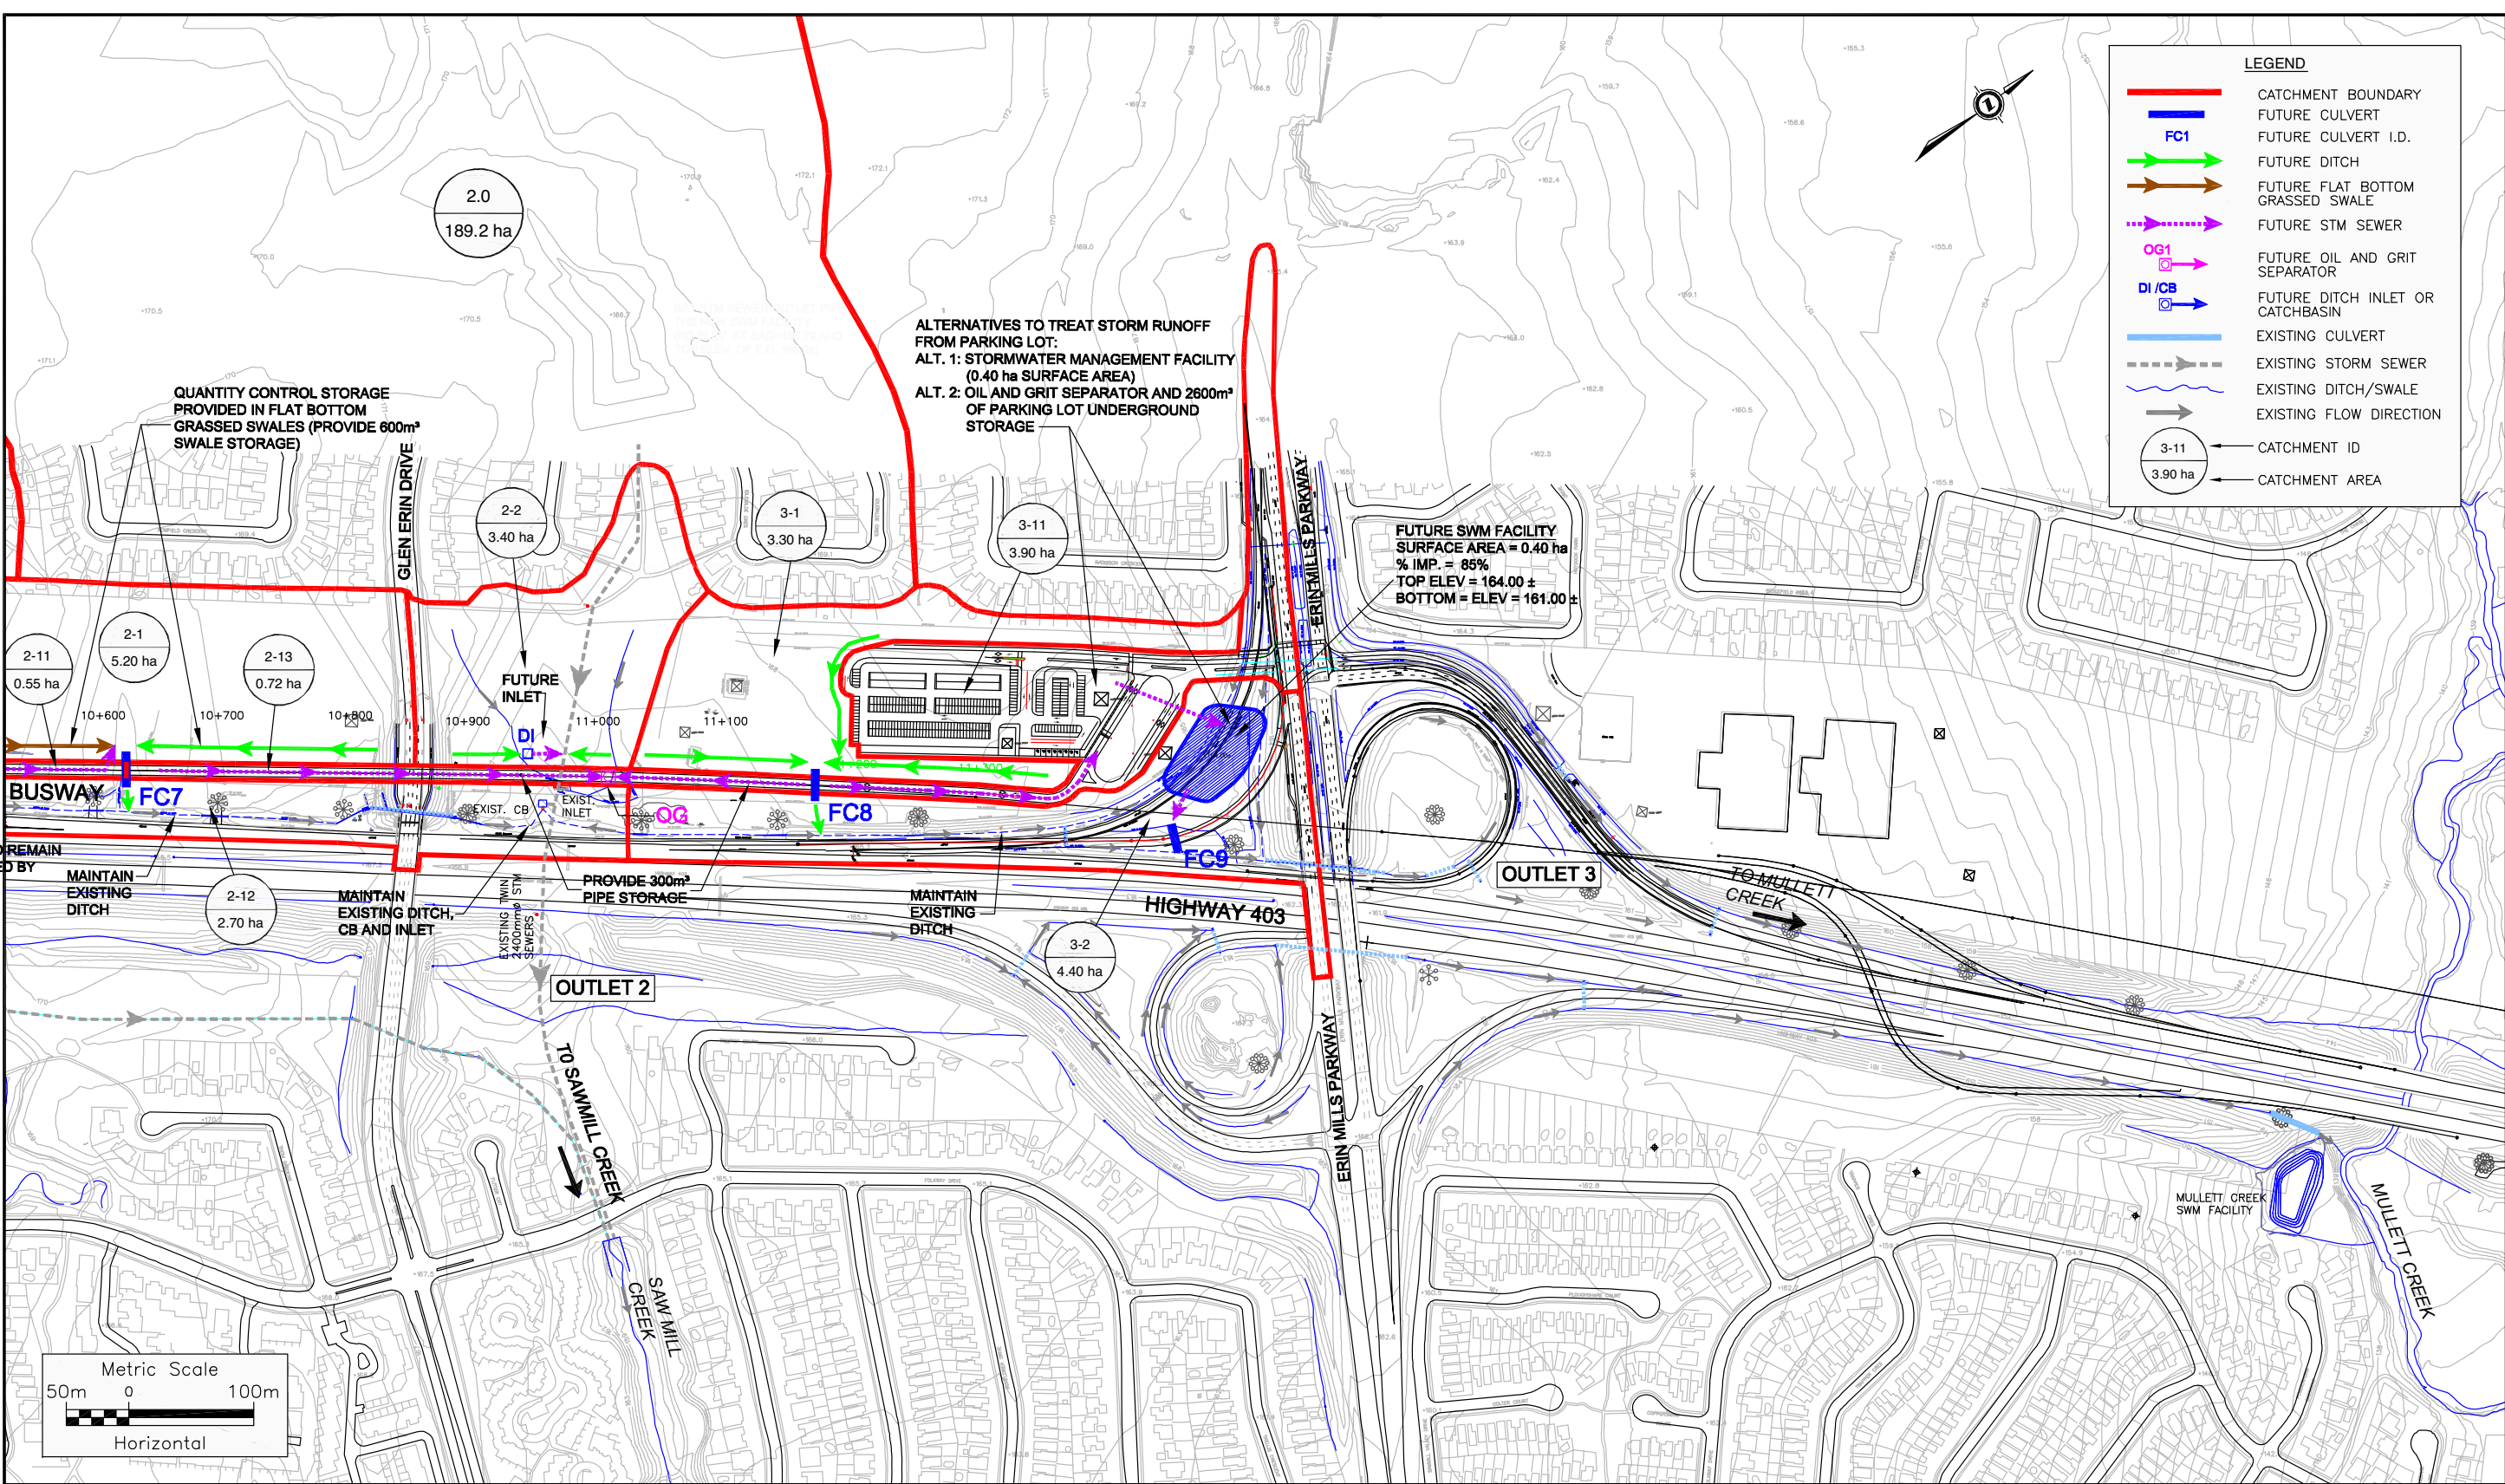


FUTURE CONDITIONS DRAINAGE MOSAIC - MAP 2  
MISSISSAUGA WEST BRT

Figure

MODIFIED: Jul. 24, 2008 8:33 AM

DRAWING NAME: K:\DRAWINGS\6900-6999\6964 - MISSISSAUGA BRT\DRAINAGE\K6964-EAST SECTION\_FUTURE CONDITIONS DRAINAGE.DWG

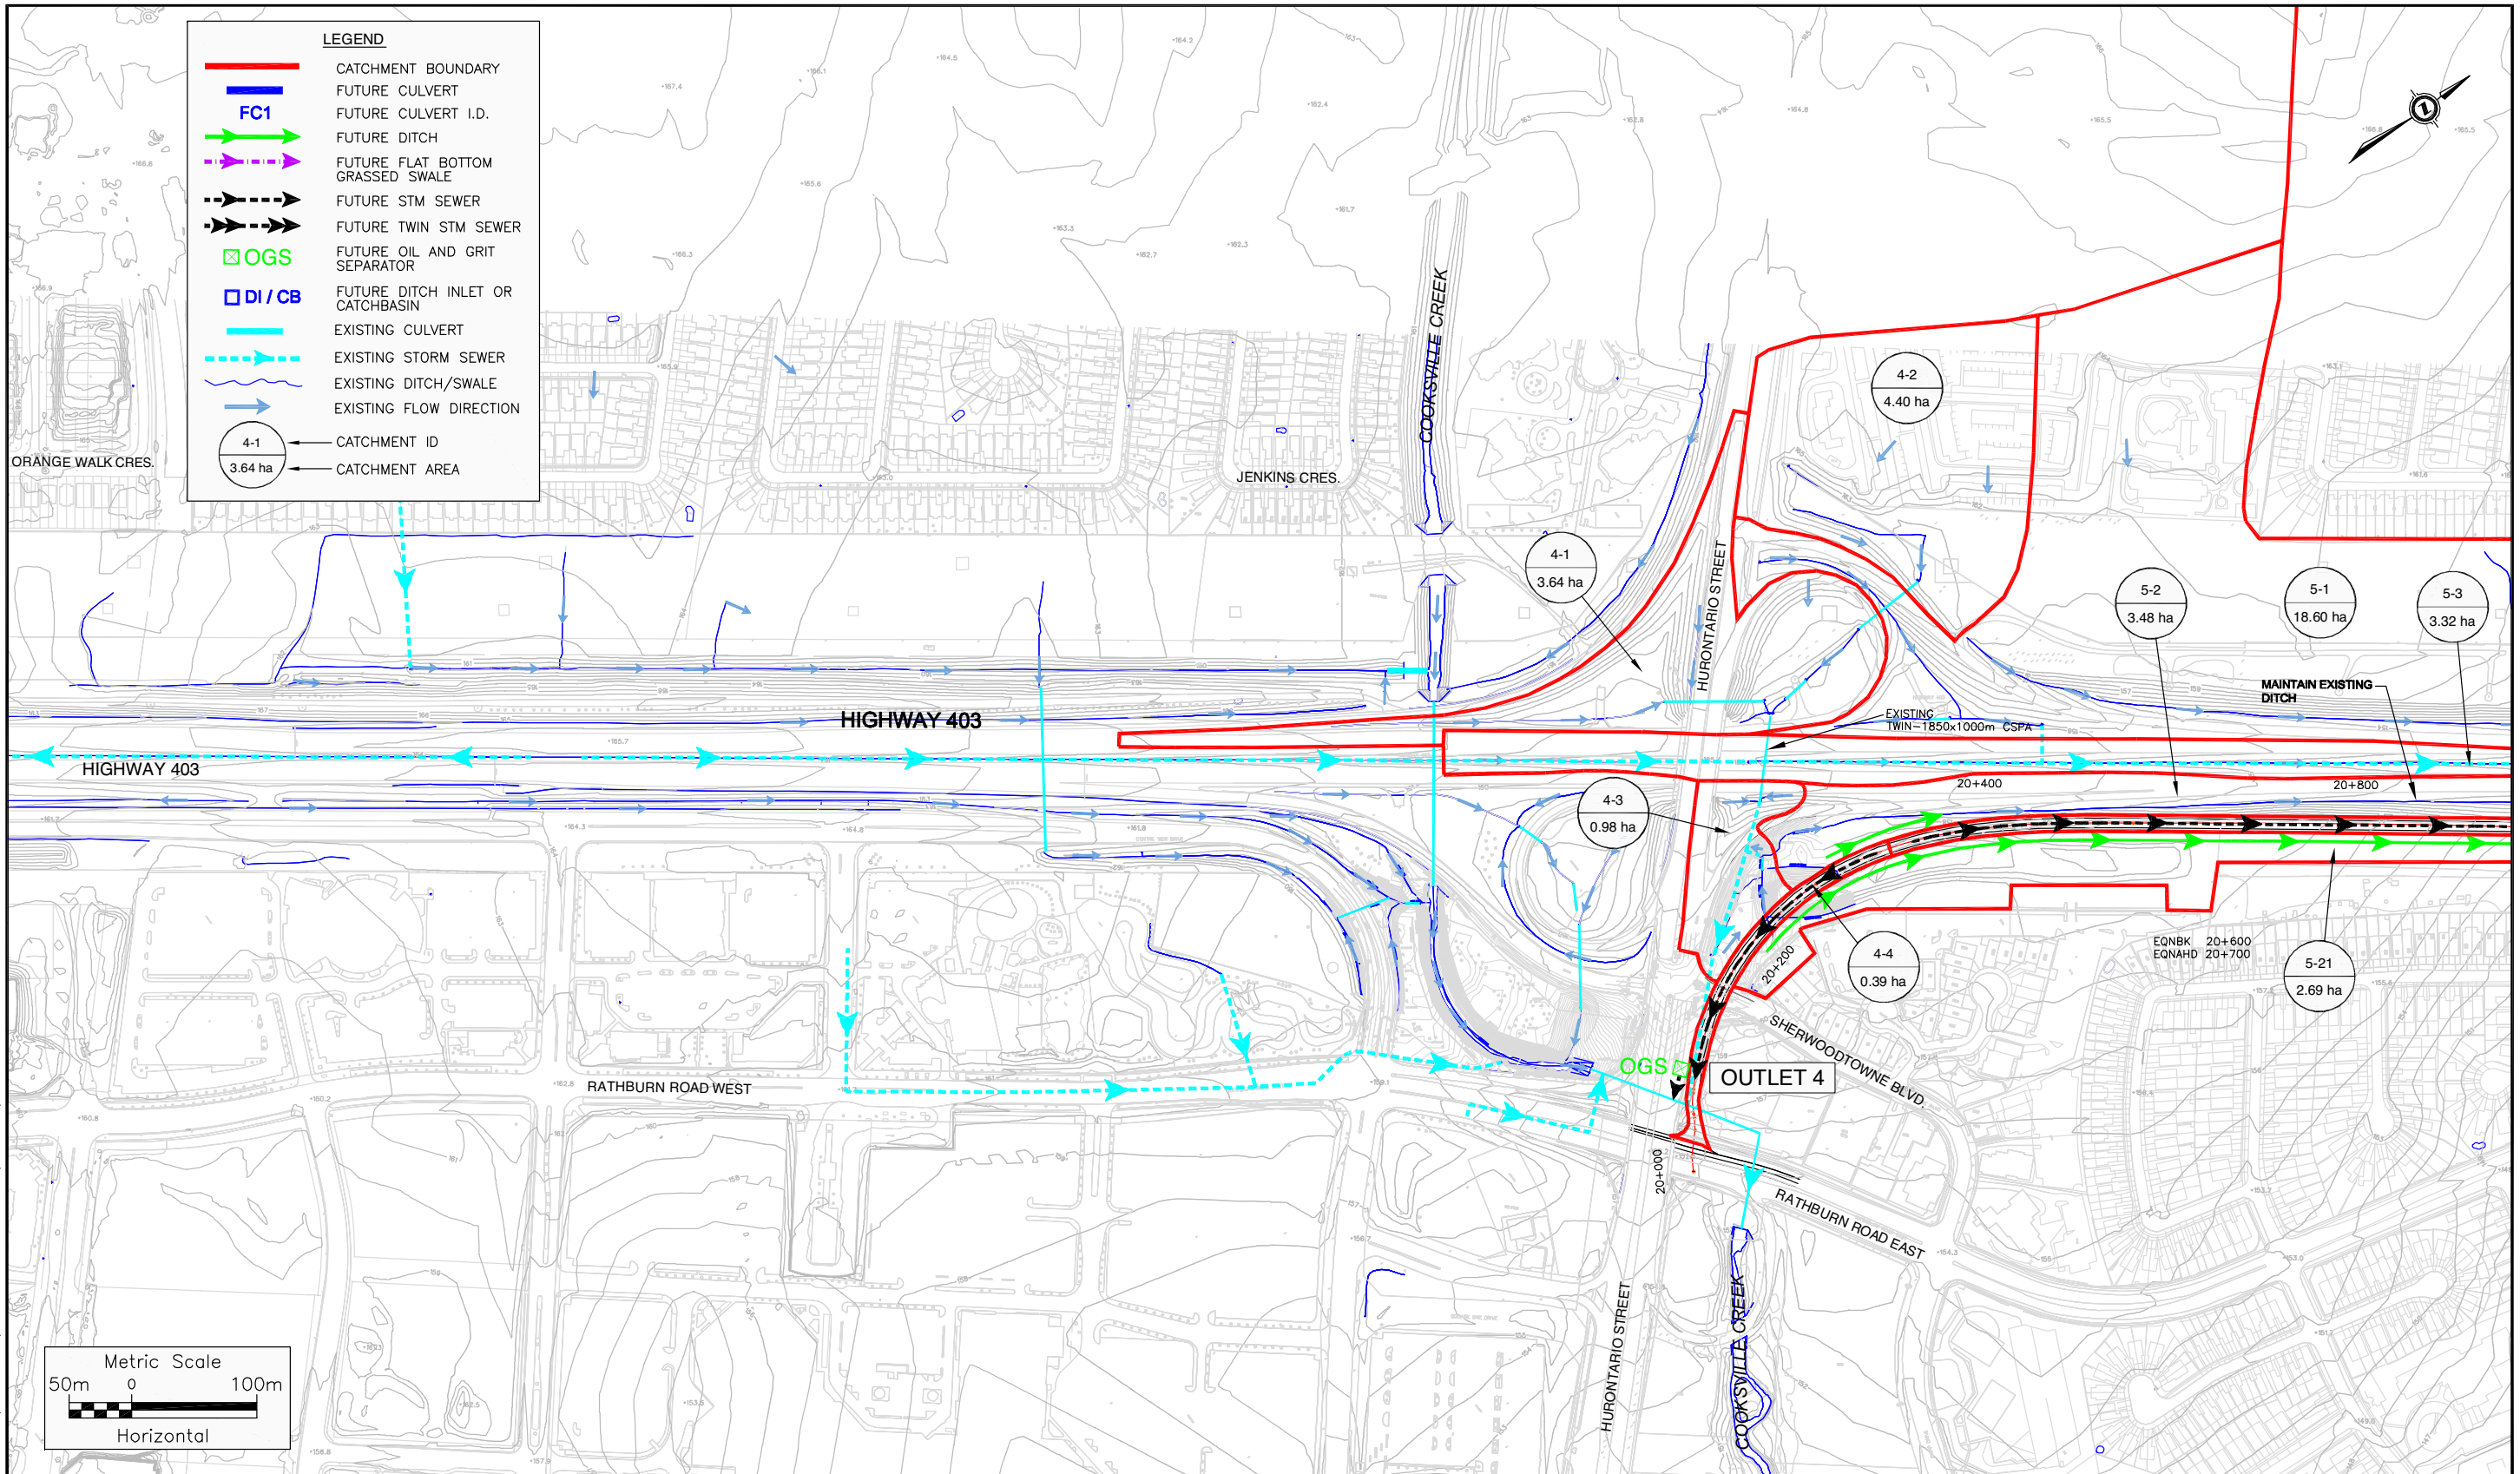


EAST SECTION - FUTURE CONDITIONS DRAINAGE MOSAIC - MAP 1

BRT MISSISSAUGA

Figure

MODIFIED: Jul. 24, 2008 8:33 AM

DRAWING NAME: K:\DRAWINGS\6900-6999\6964 - MISSISSAUGA BRT\DRAINAGE\K6964-EAST SECTION\_FUTURE CONDITIONS DRAINAGE.DWG

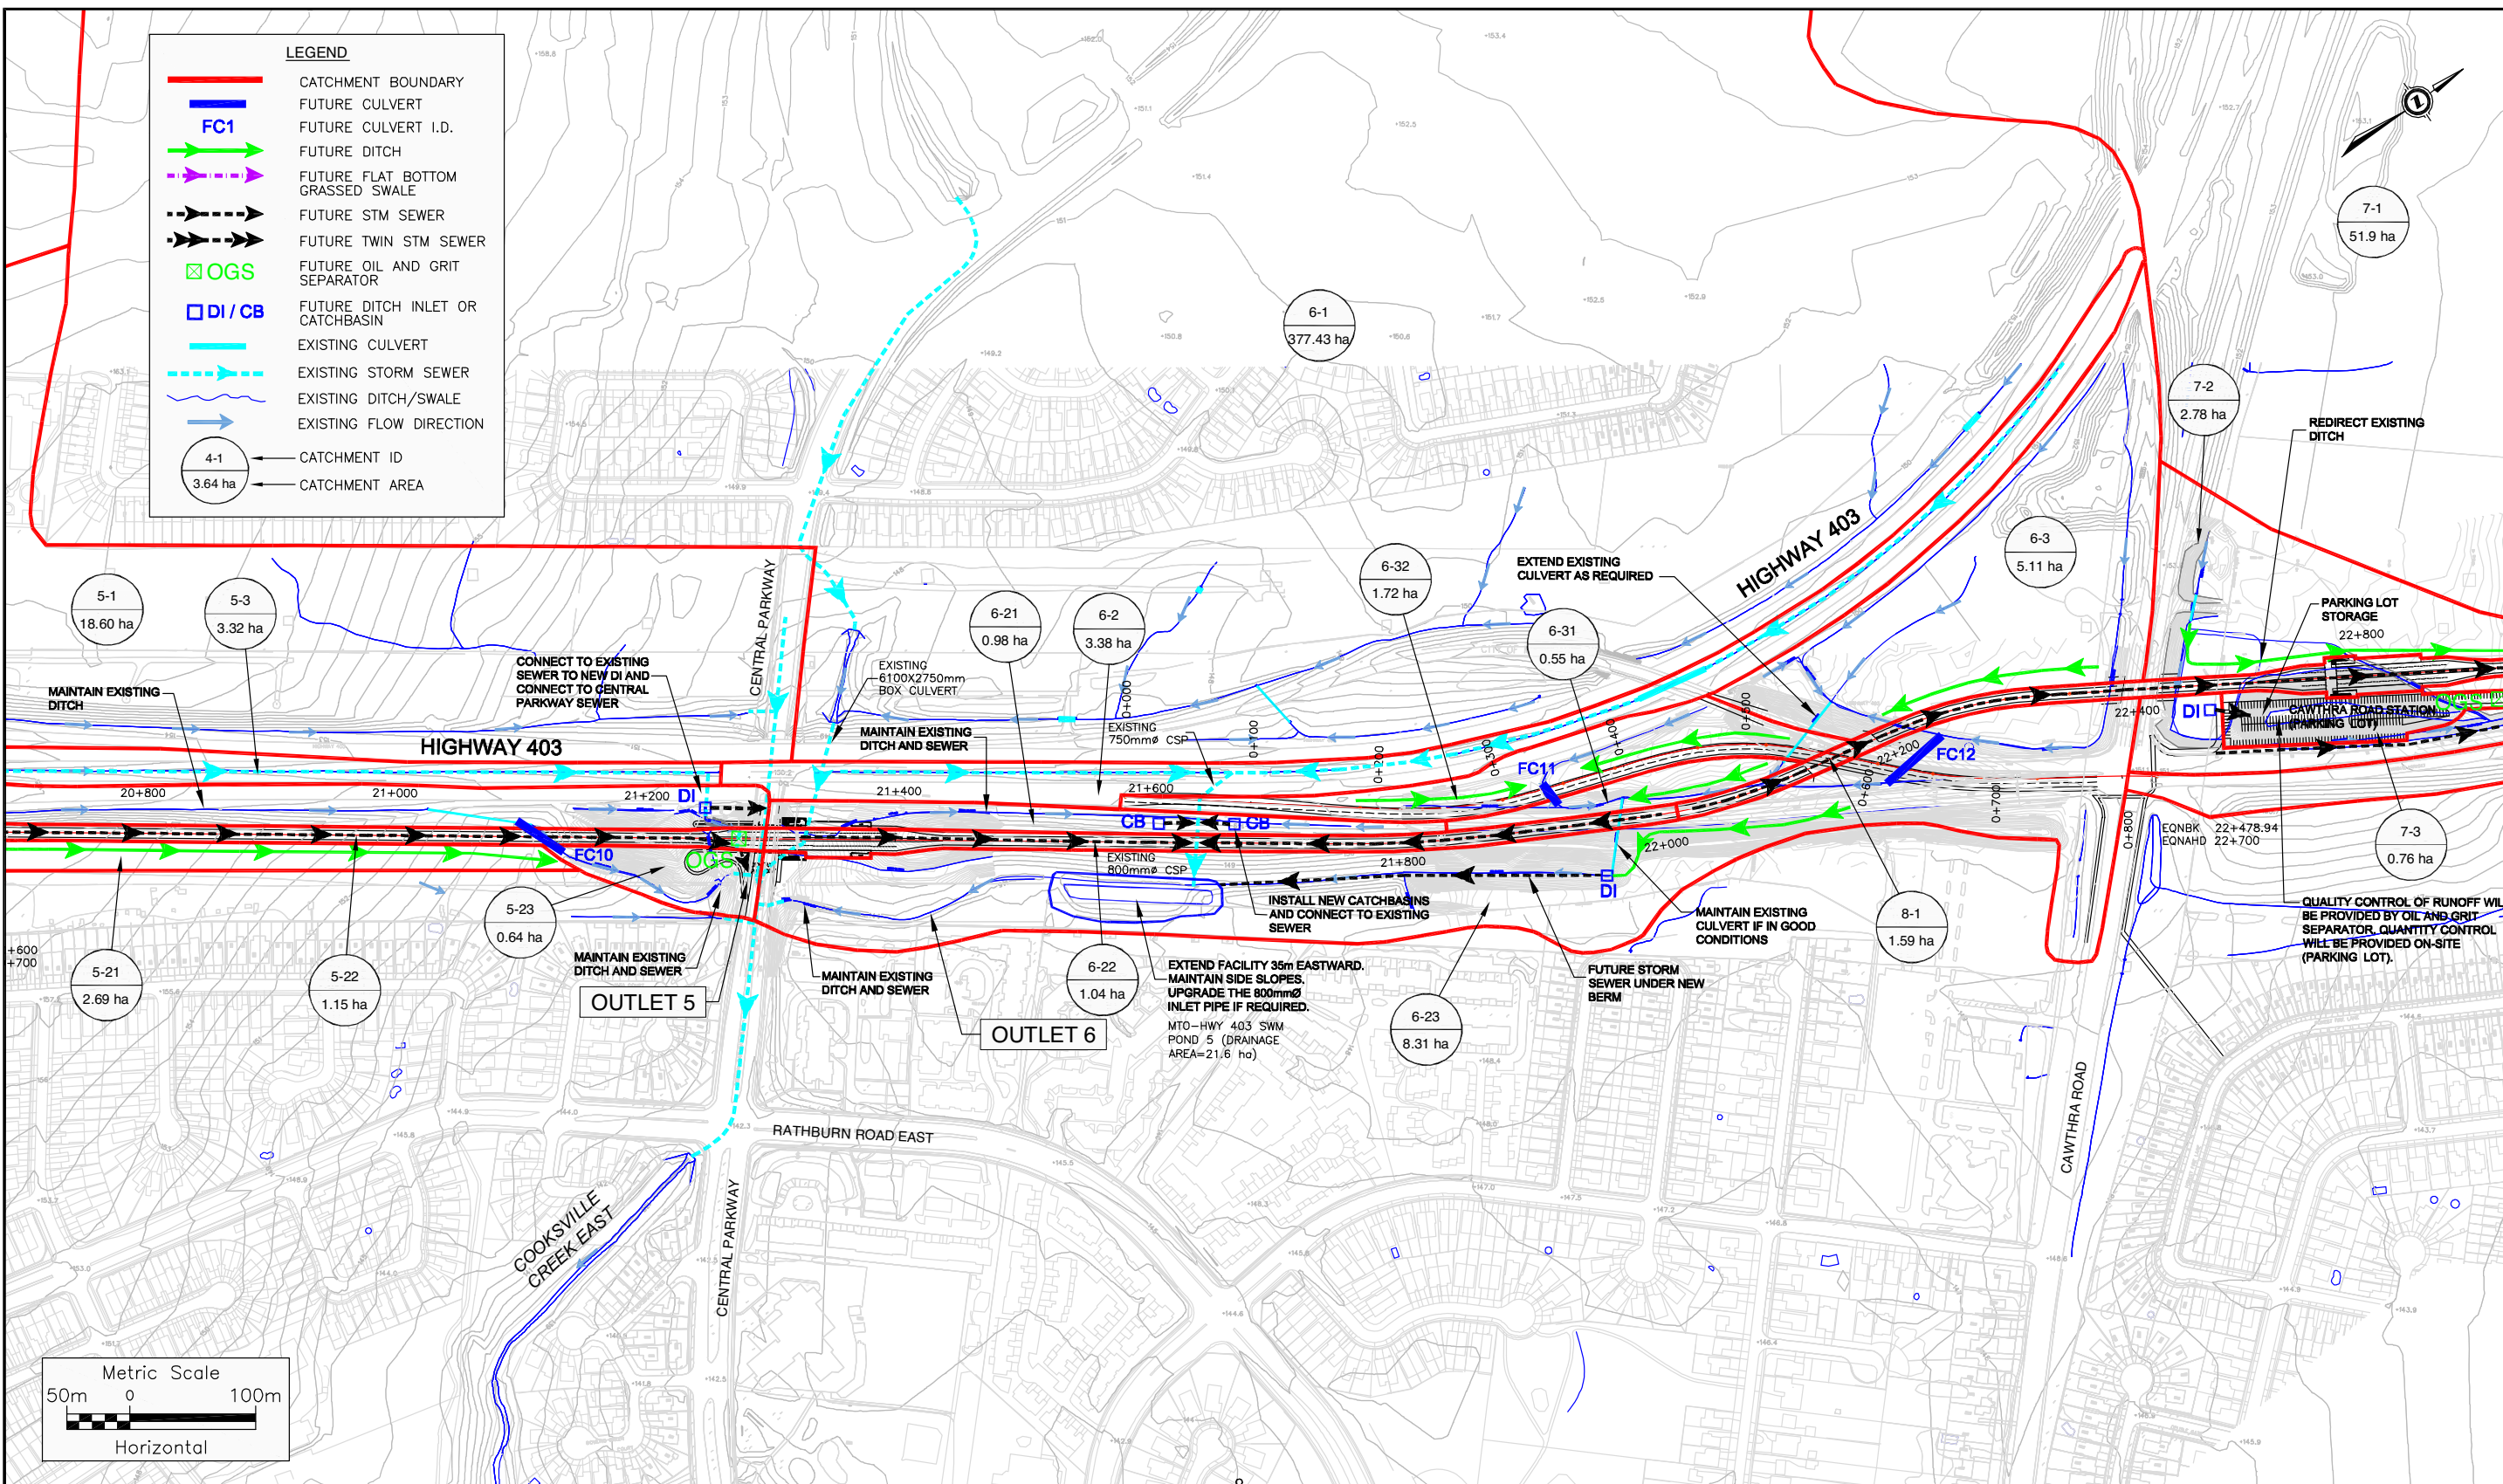


EAST SECTION - FUTURE CONDITIONS DRAINAGE MOSAIC - MAP 2

BRT MISSISSAUGA

Figure






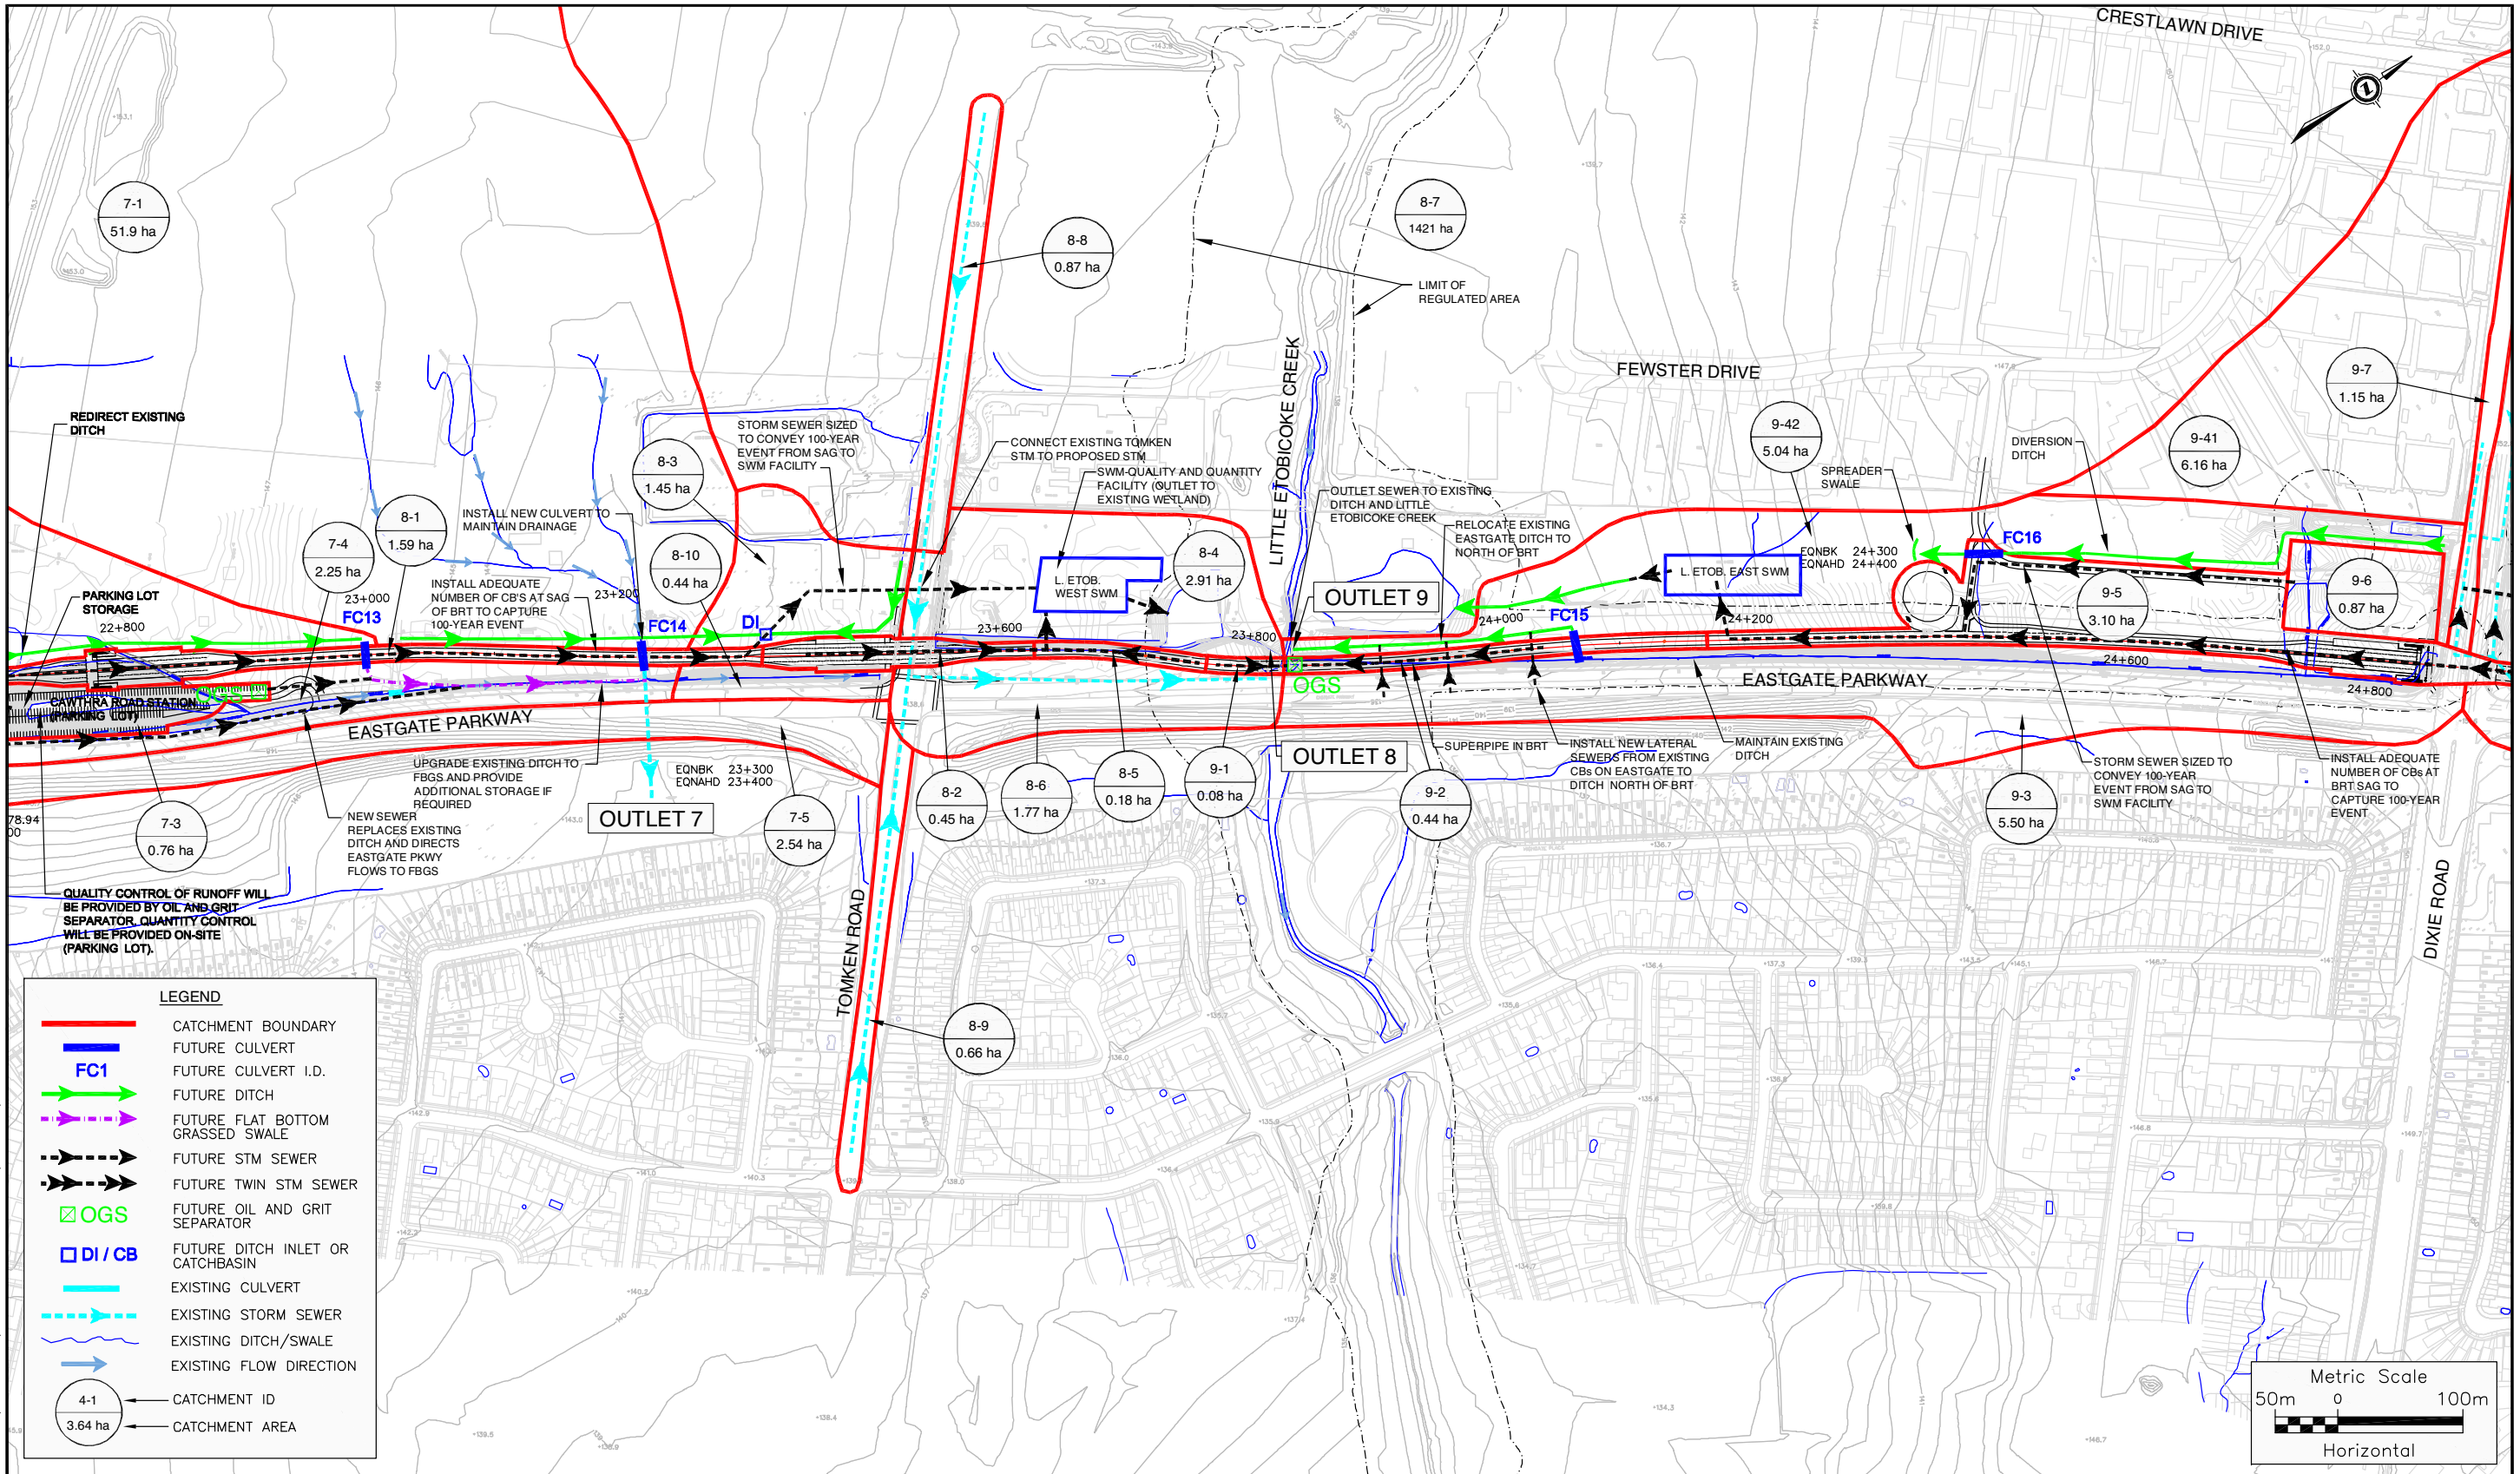

EAST SECTION - FUTURE CONDITIONS DRAINAGE MOSAIC - MAP 3

BRT MISSISSAUGA

Figure

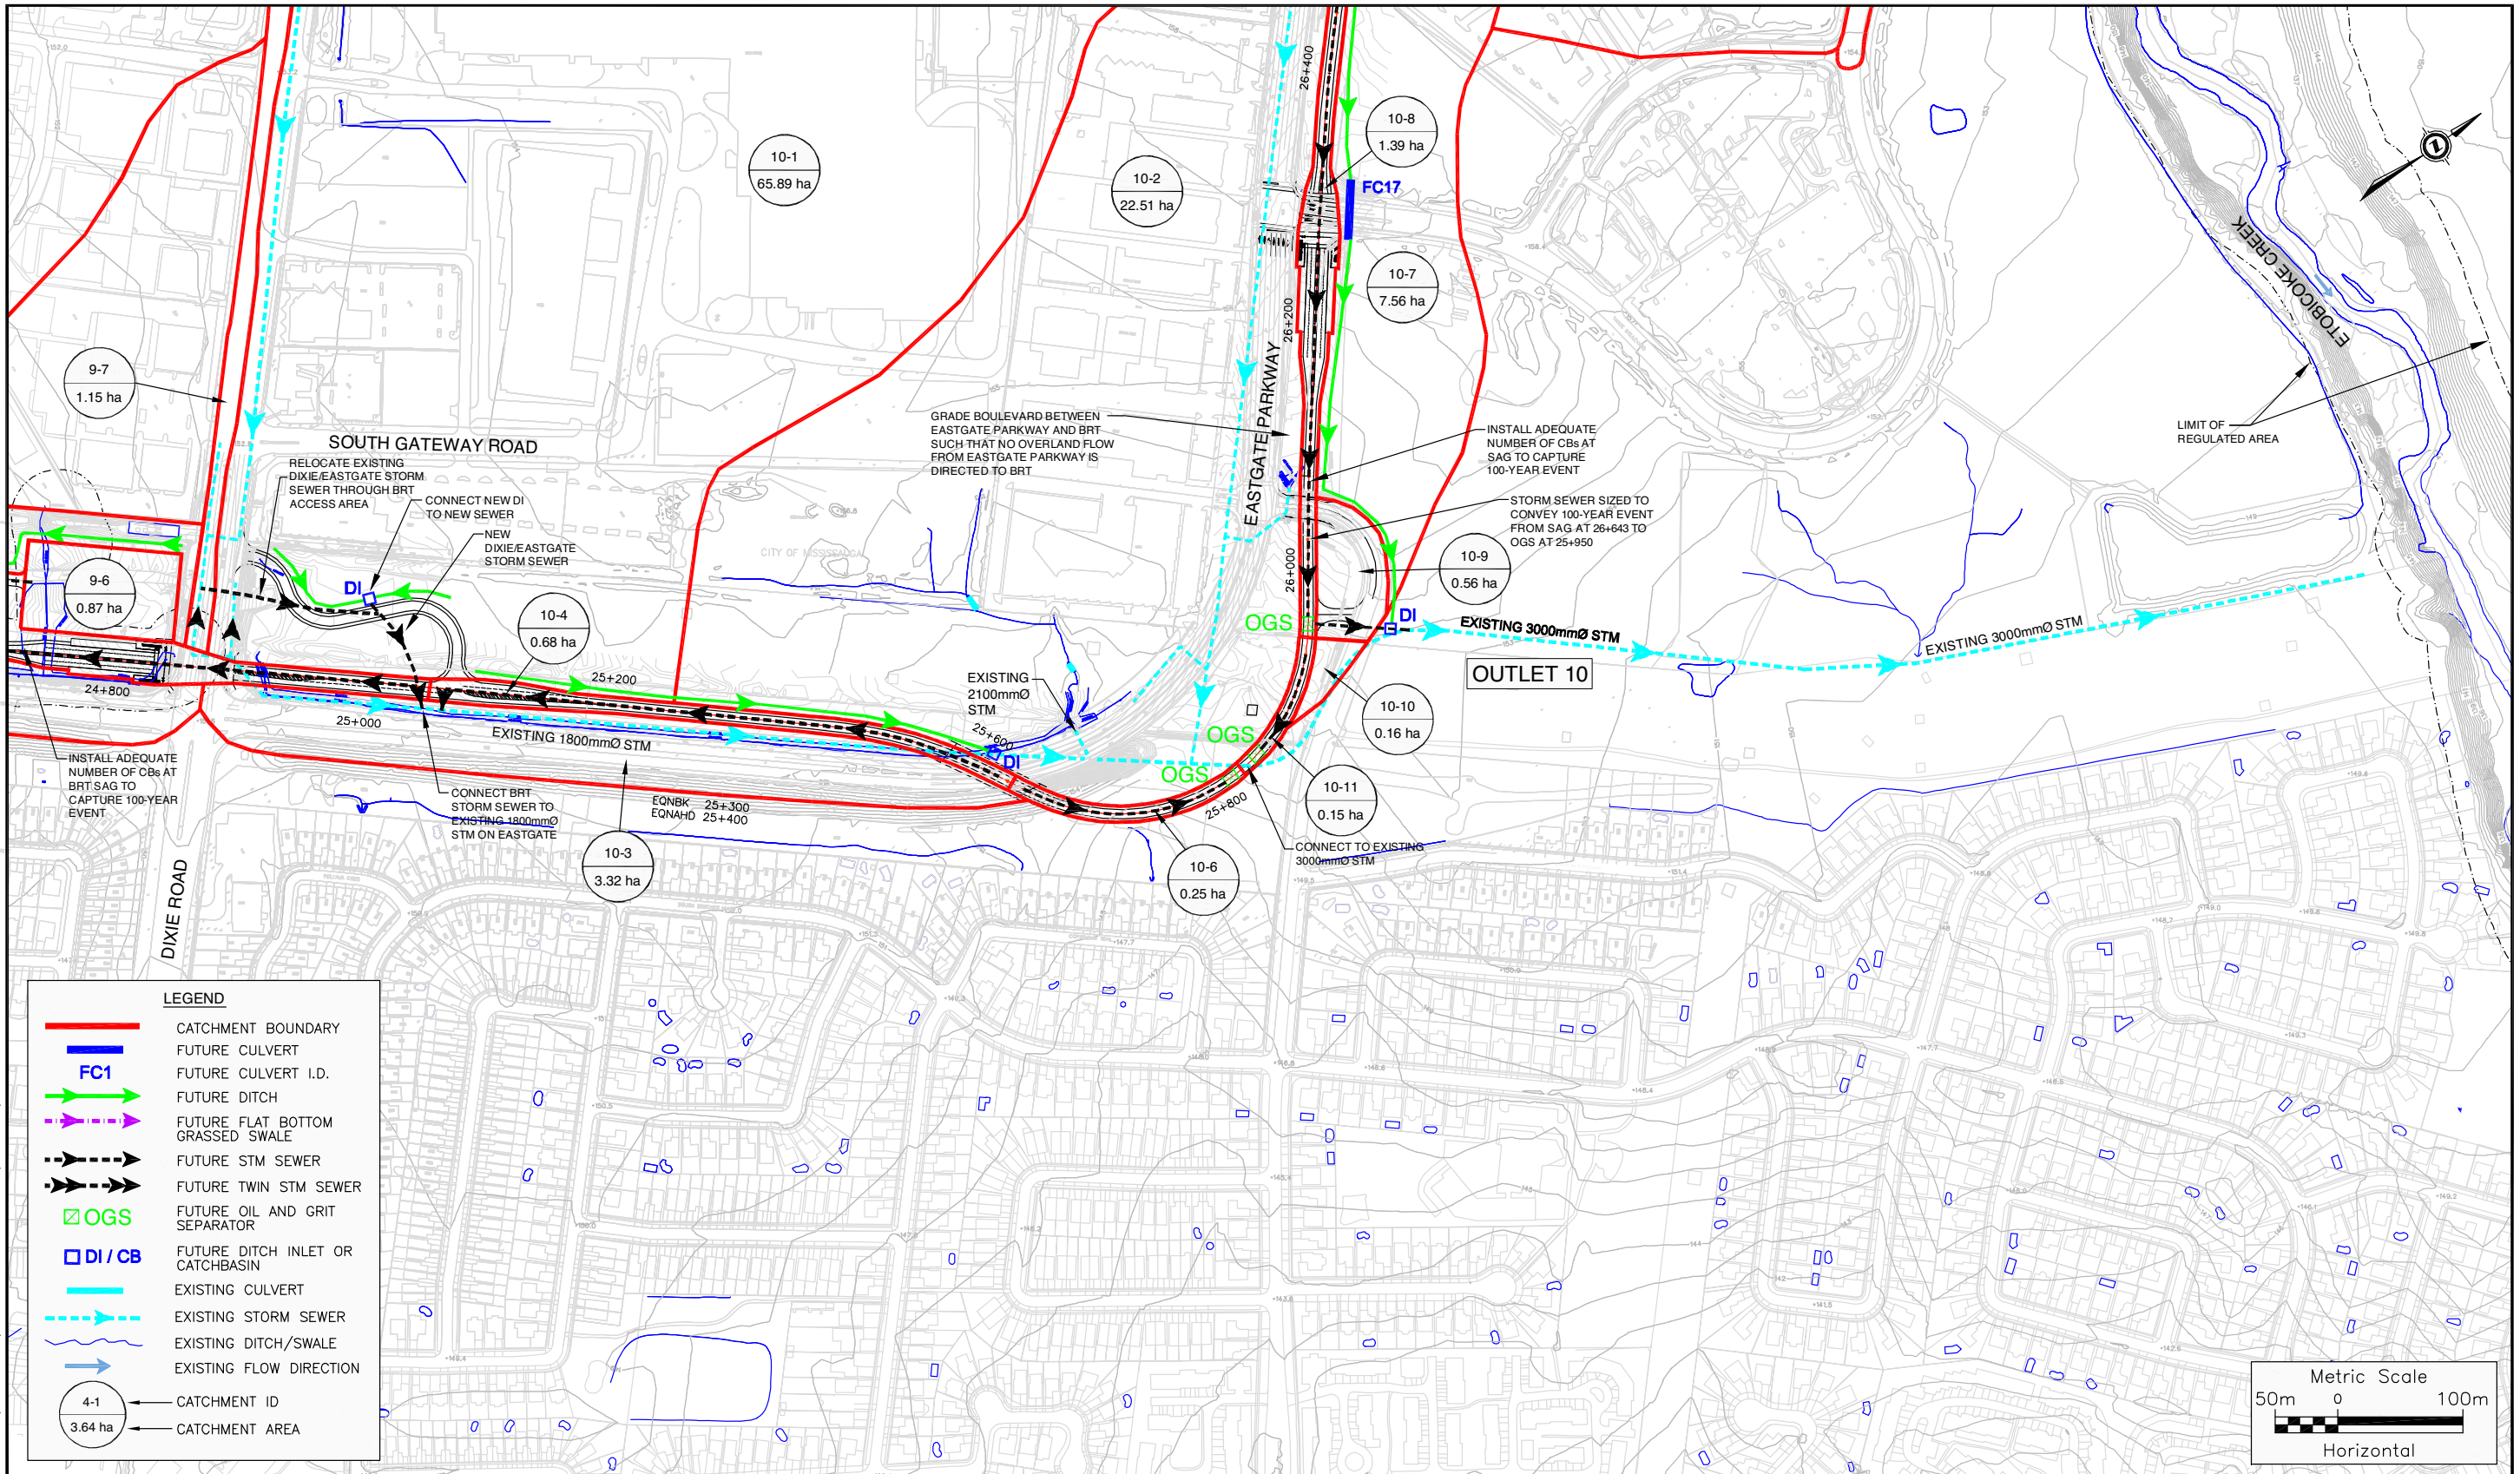


EAST SECTION - FUTURE CONDITIONS DRAINAGE MOSAIC - MAP 4

BRT MISSISSAUGA



Figure

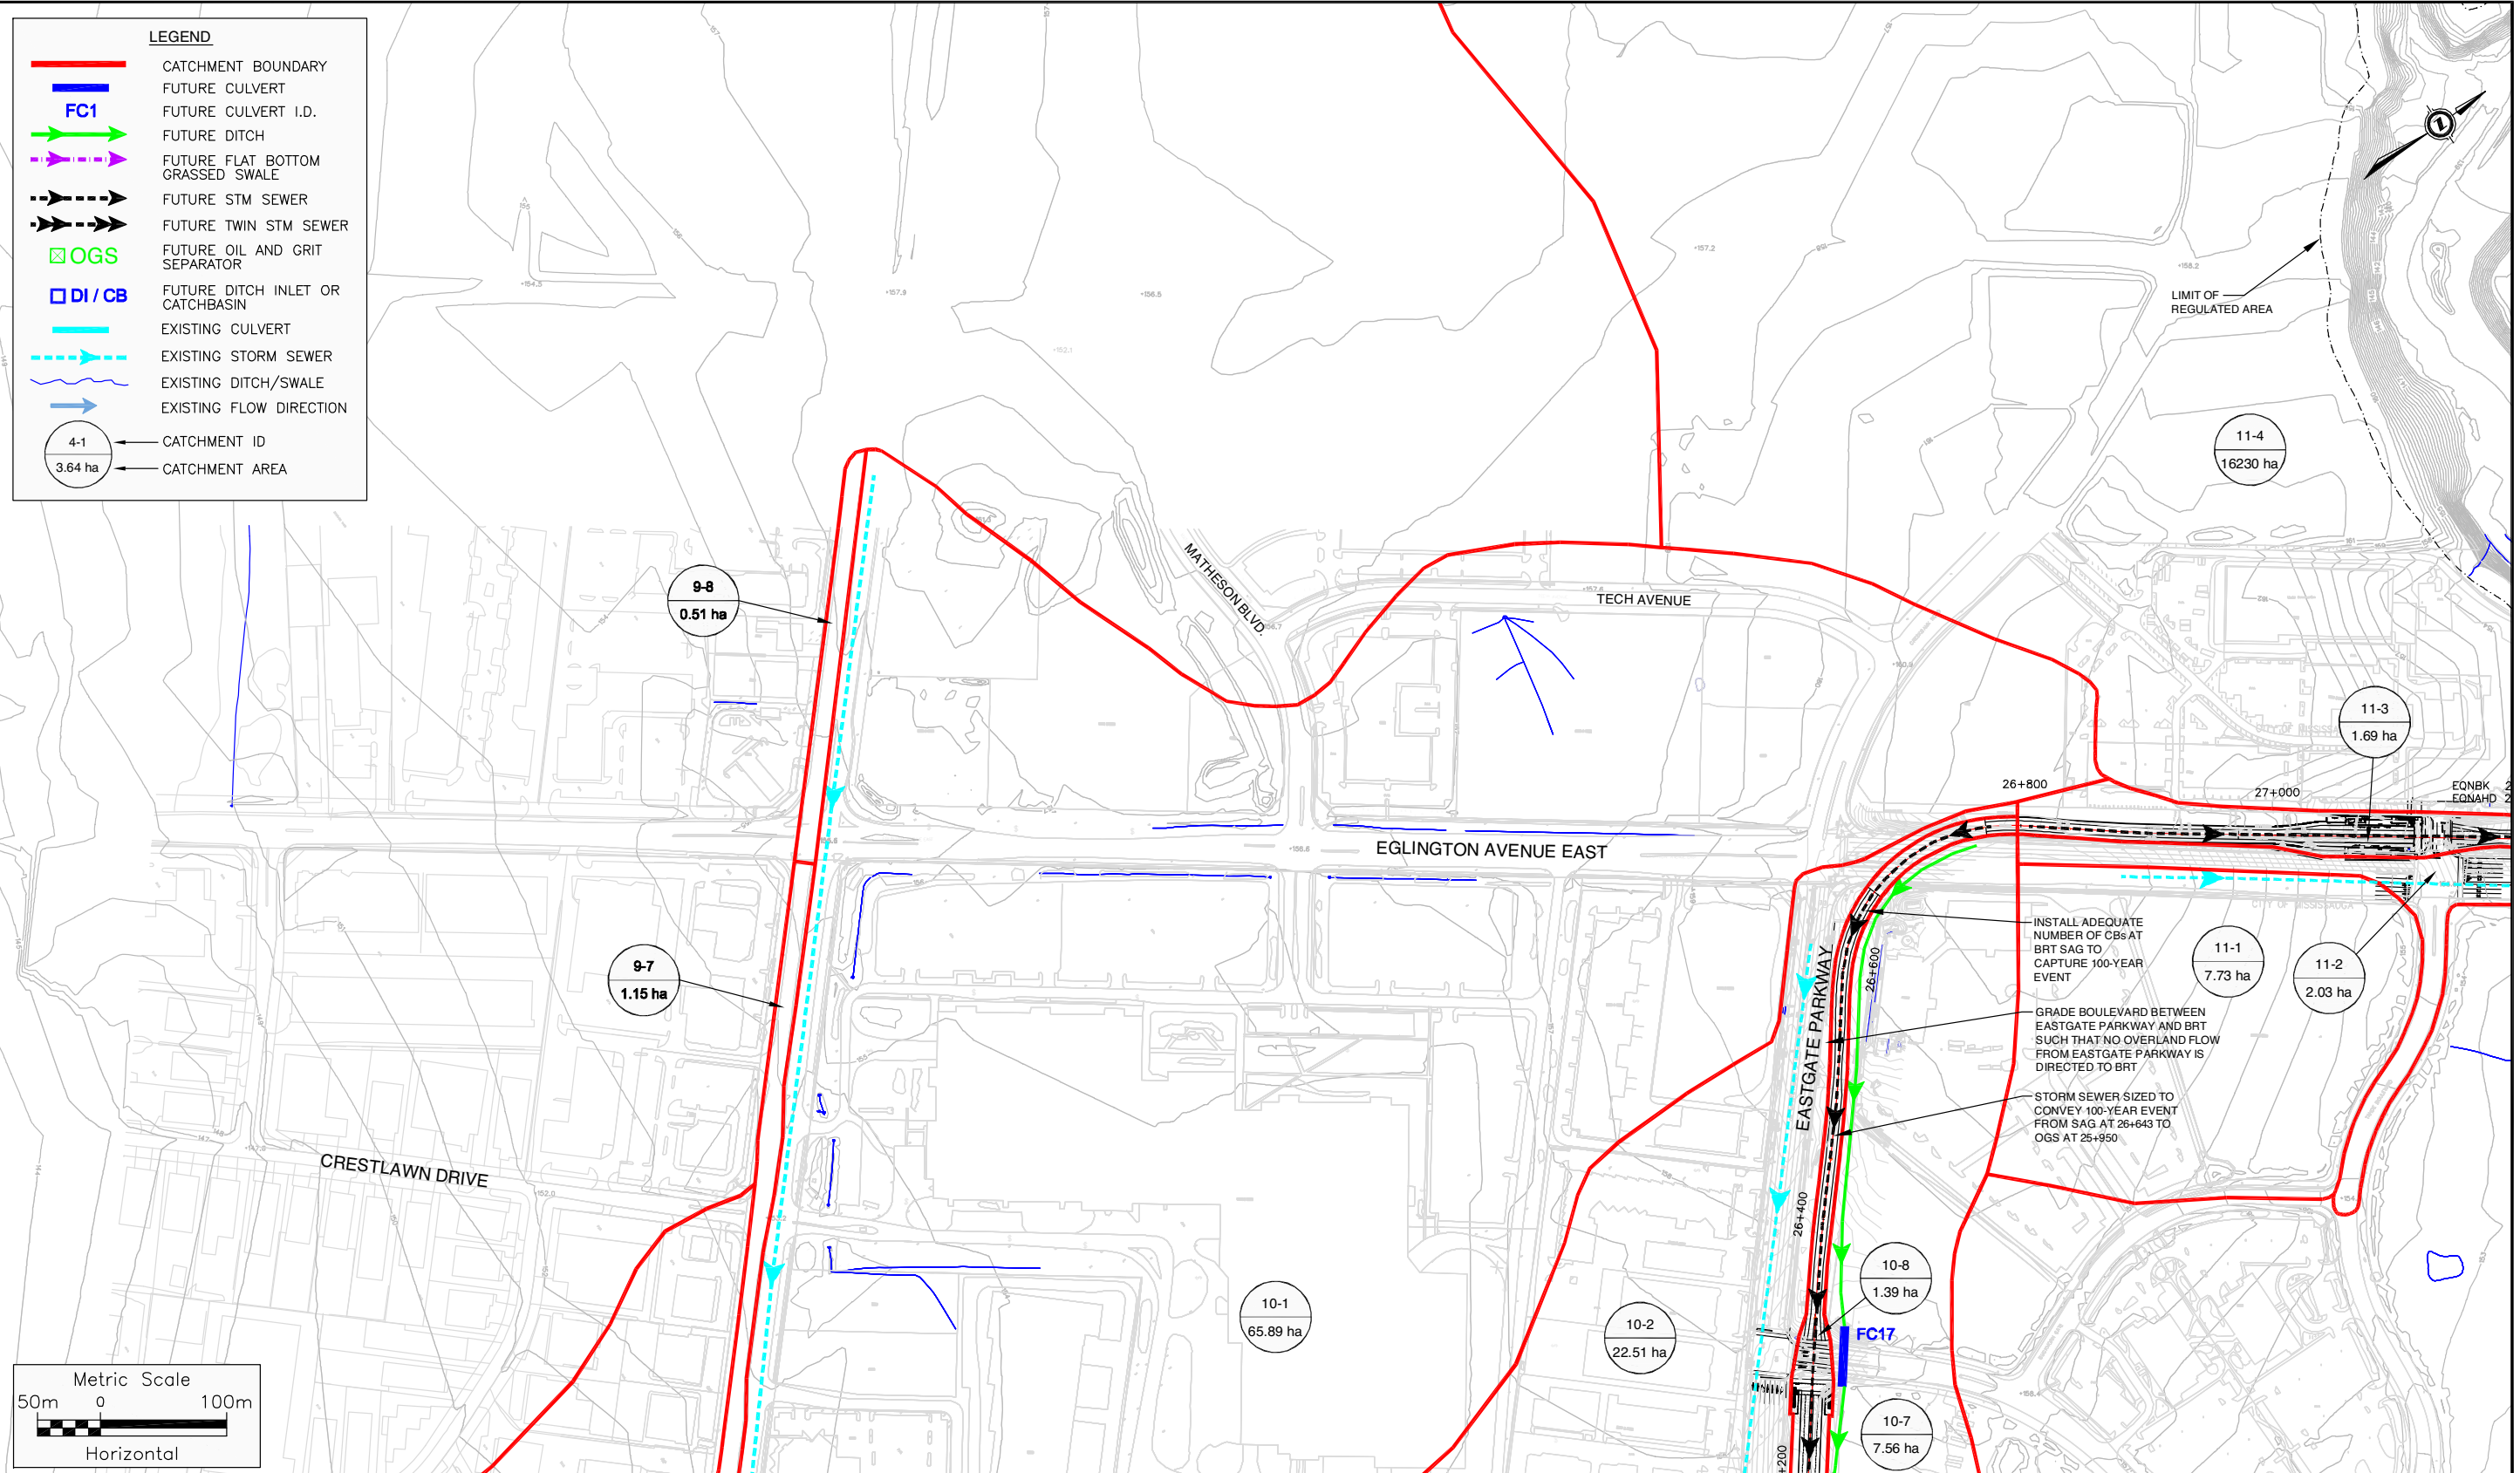

EAST SECTION - FUTURE CONDITIONS DRAINAGE MOSAIC - MAP 5


BRT MISSISSAUGA

Figure



MODIFIED: Jul. 24, 2008 8:33 AM

DRAWING NAME: K:\DRAWINGS\6900-6999\6964 - MISSISSAUGA BRT\DRAWING\K6964-EAST SECTION\_FUTURE CONDITIONS DRAINAGE.DWG

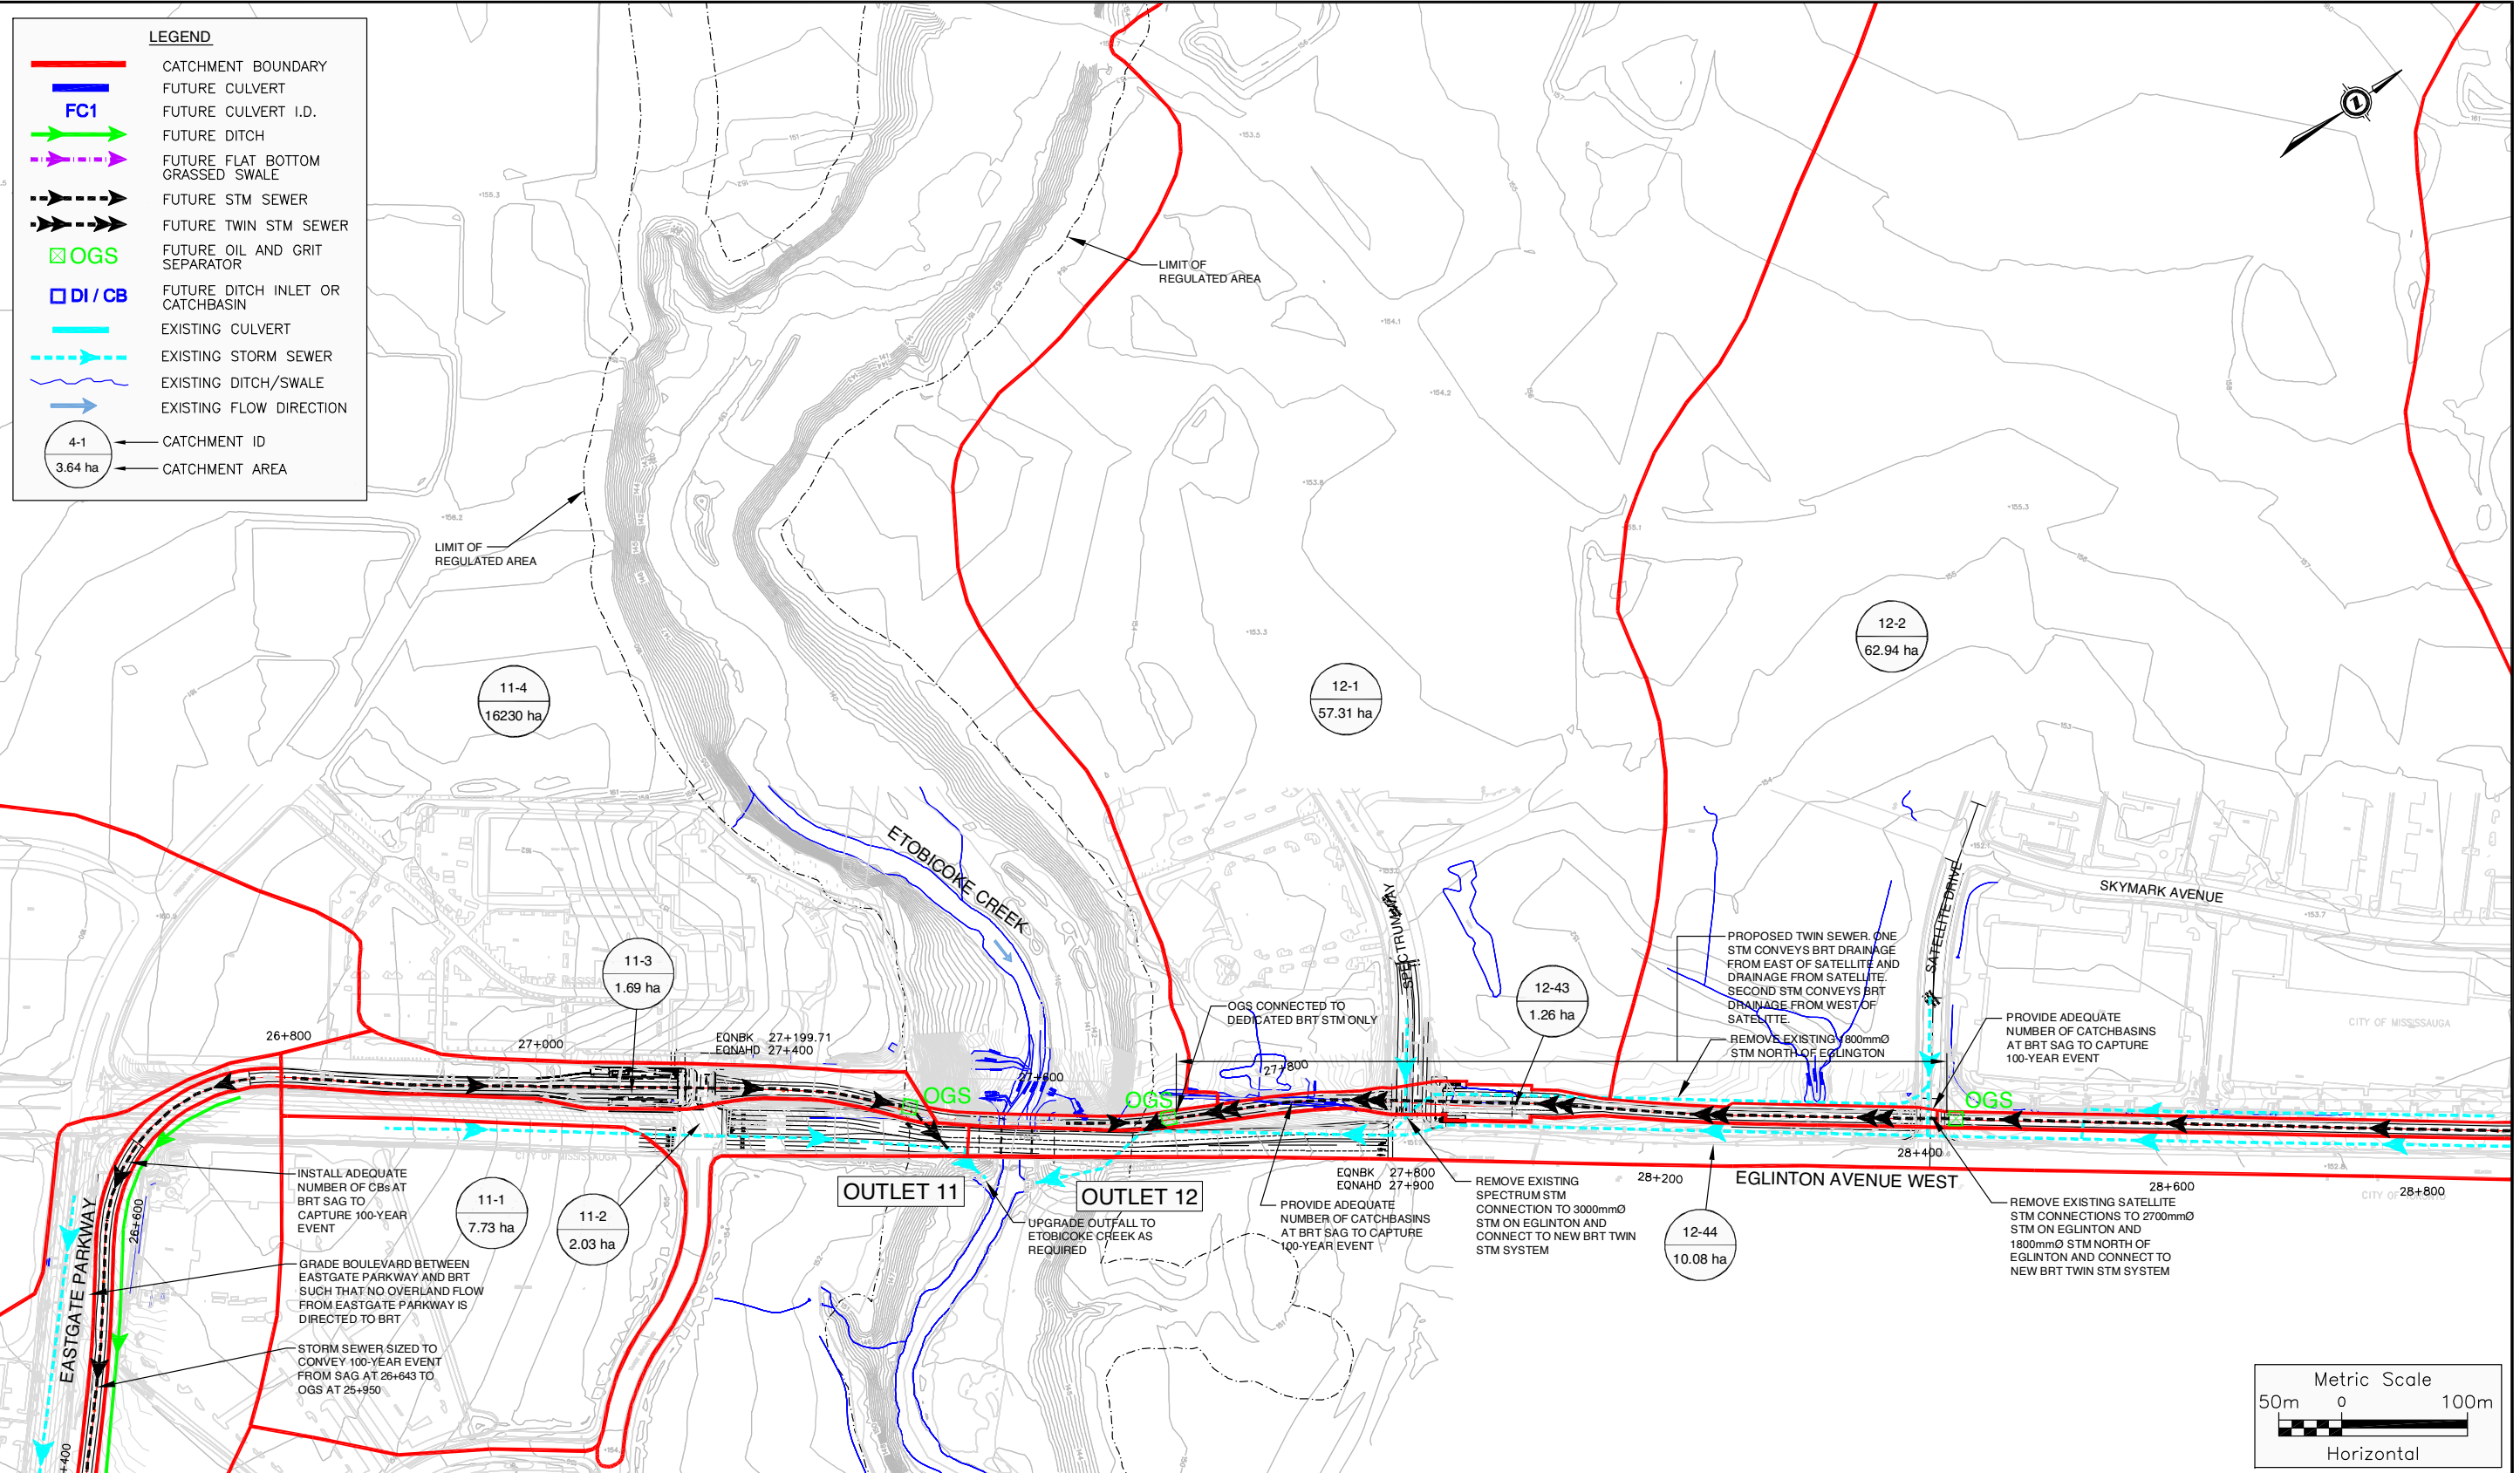

EAST SECTION - FUTURE CONDITIONS DRAINAGE MOSAIC - MAP 6


BRT MISSISSAUGA

Figure



MODIFIED: Jul. 24, 2008 8:33 AM

DRAWING NAME: K:\DRAWINGS\6900-6999\6964 - MISSISSAUGA BRT\DRAWING\K6964-EAST SECTION\_FUTURE CONDITIONS DRAINAGE.DWG

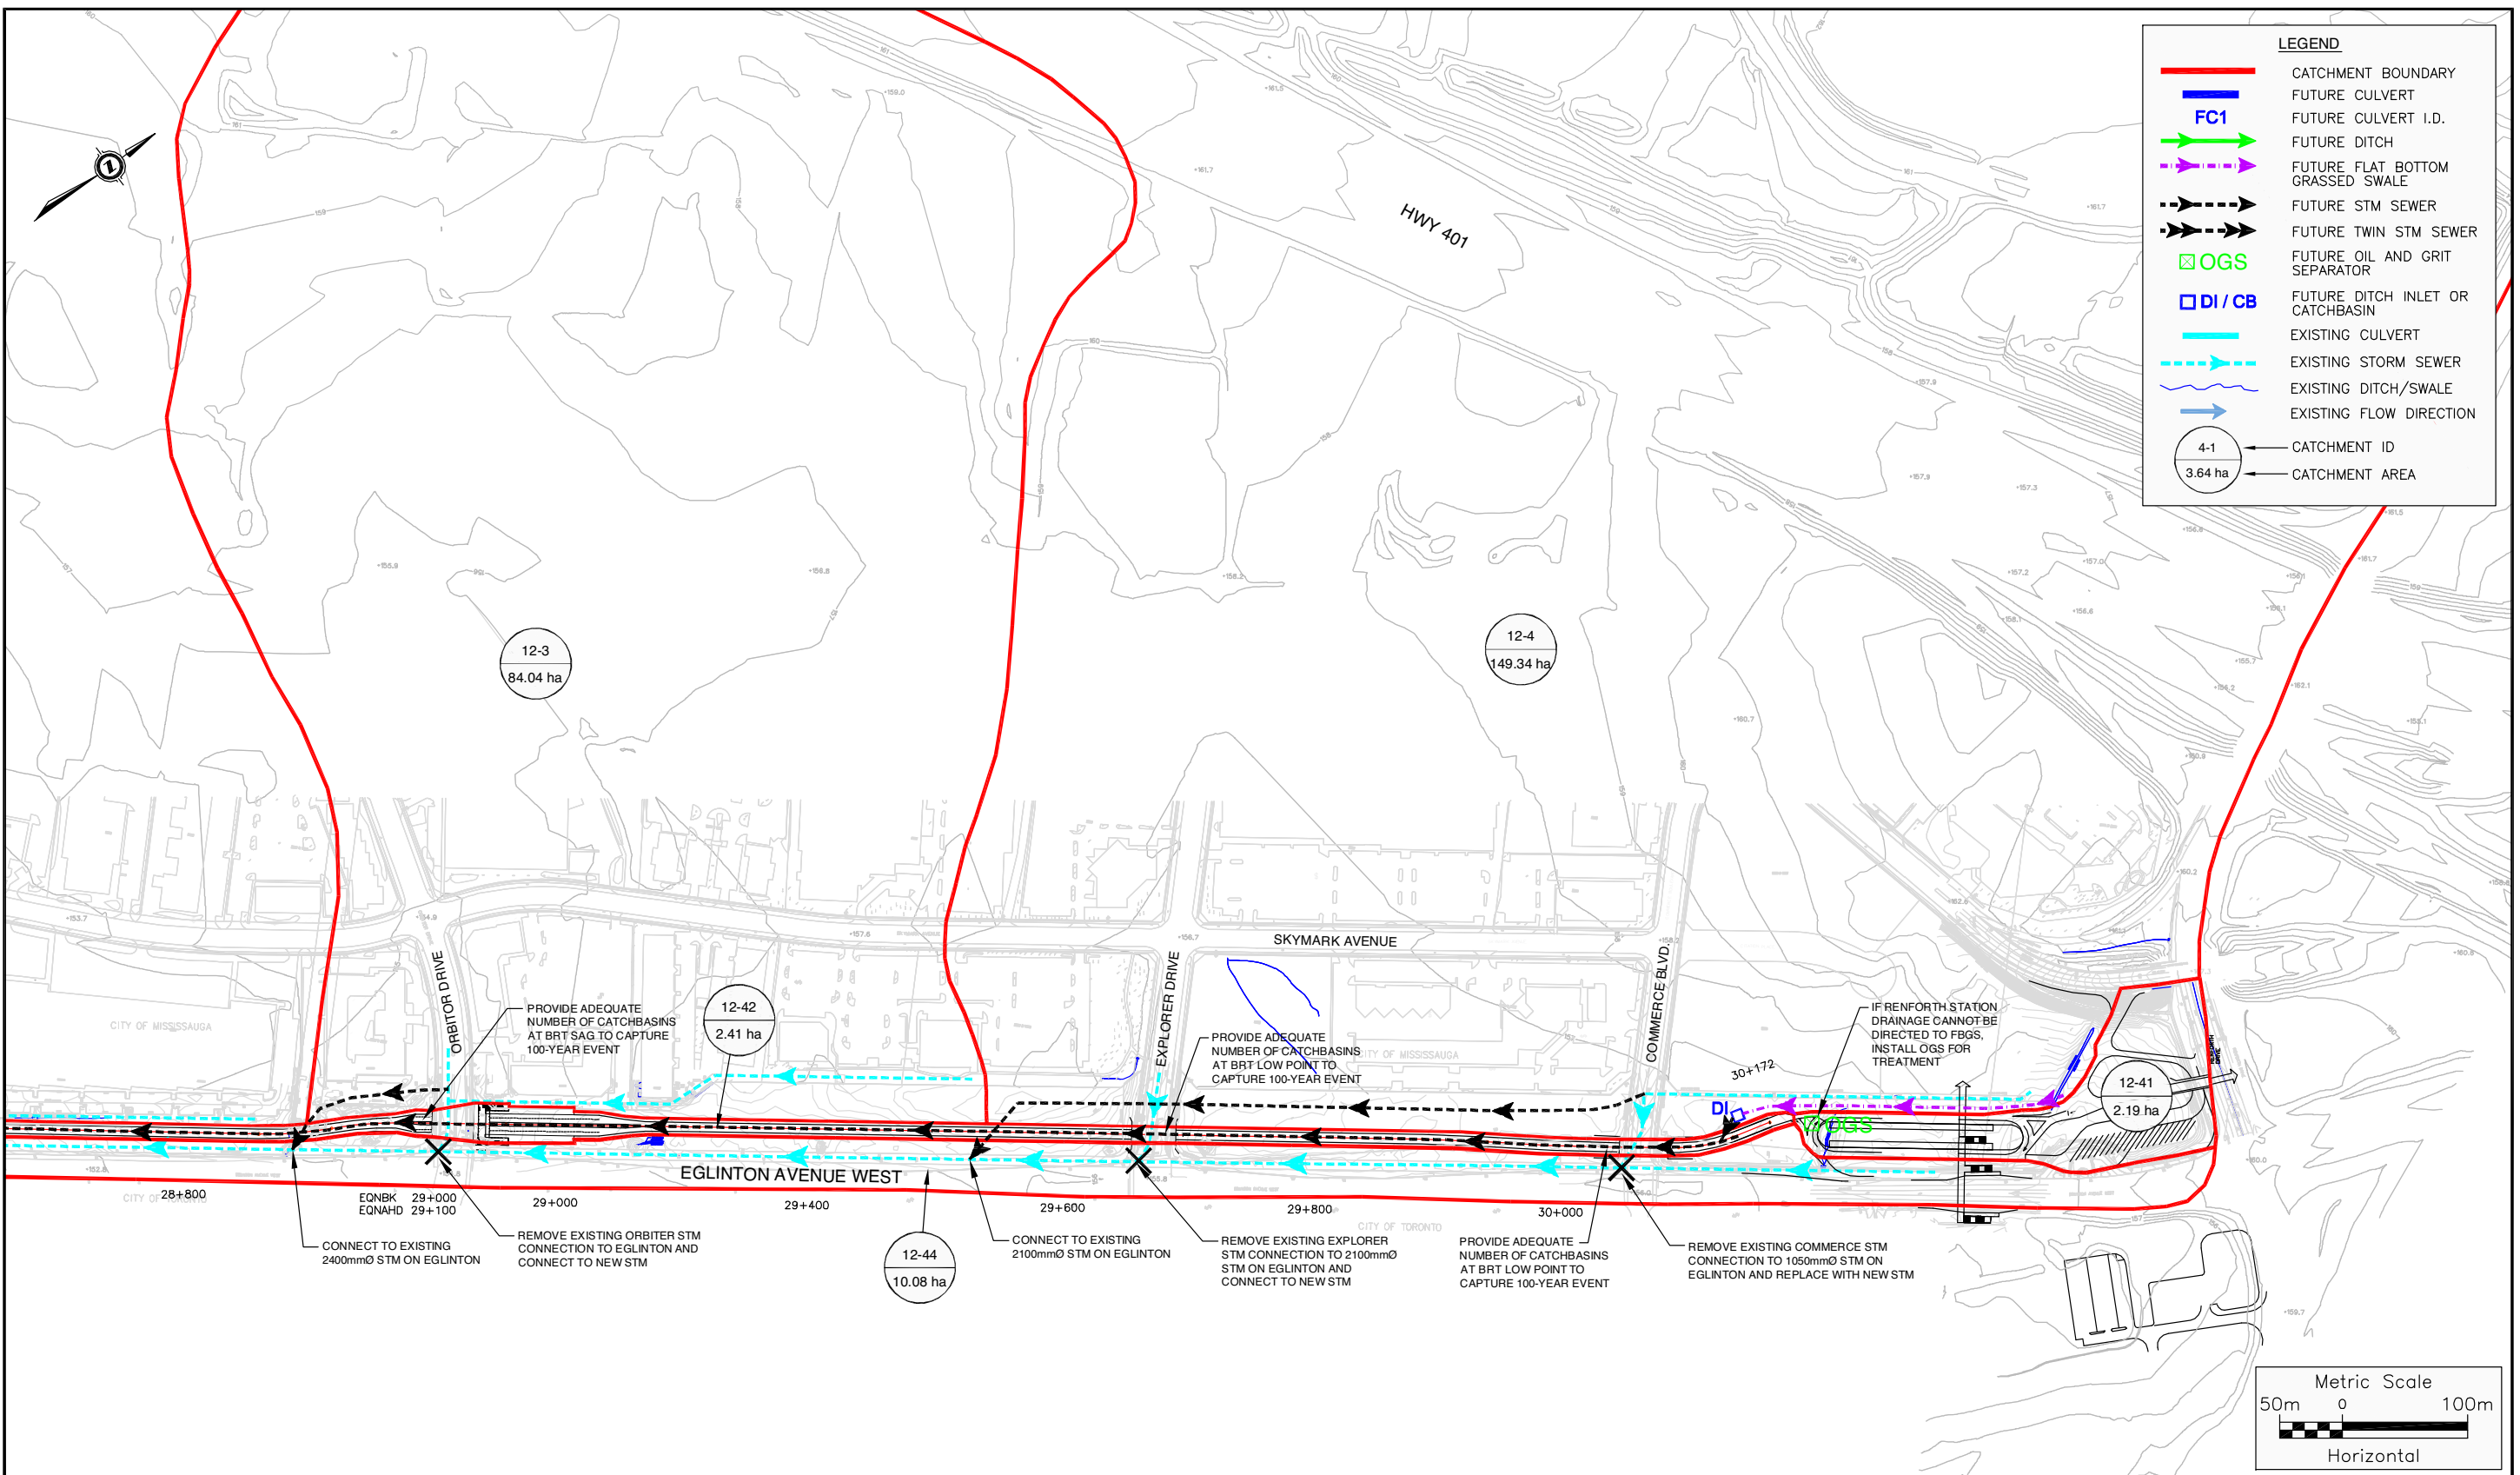

LEGEND	
	CATCHMENT BOUNDARY
	FUTURE CULVERT
	FUTURE CULVERT I.D.
	FUTURE DITCH
	FUTURE FLAT BOTTOM GRASSED SWALE
	FUTURE STM SEWER
	FUTURE TWIN STM SEWER
	FUTURE OIL AND GRIT SEPARATOR
	FUTURE DITCH INLET OR CATCHBASIN
	EXISTING CULVERT
	EXISTING STORM SEWER
	EXISTING DITCH/SWALE
	EXISTING FLOW DIRECTION
	CATCHMENT ID
	CATCHMENT AREA



EAST SECTION - FUTURE CONDITIONS DRAINAGE MOSAIC - MAP 7  
BRT MISSISSAUGA

Figure